


PERNEEL OSTEN ARCHITECTEN


PROJECT SCHELDEKAAI

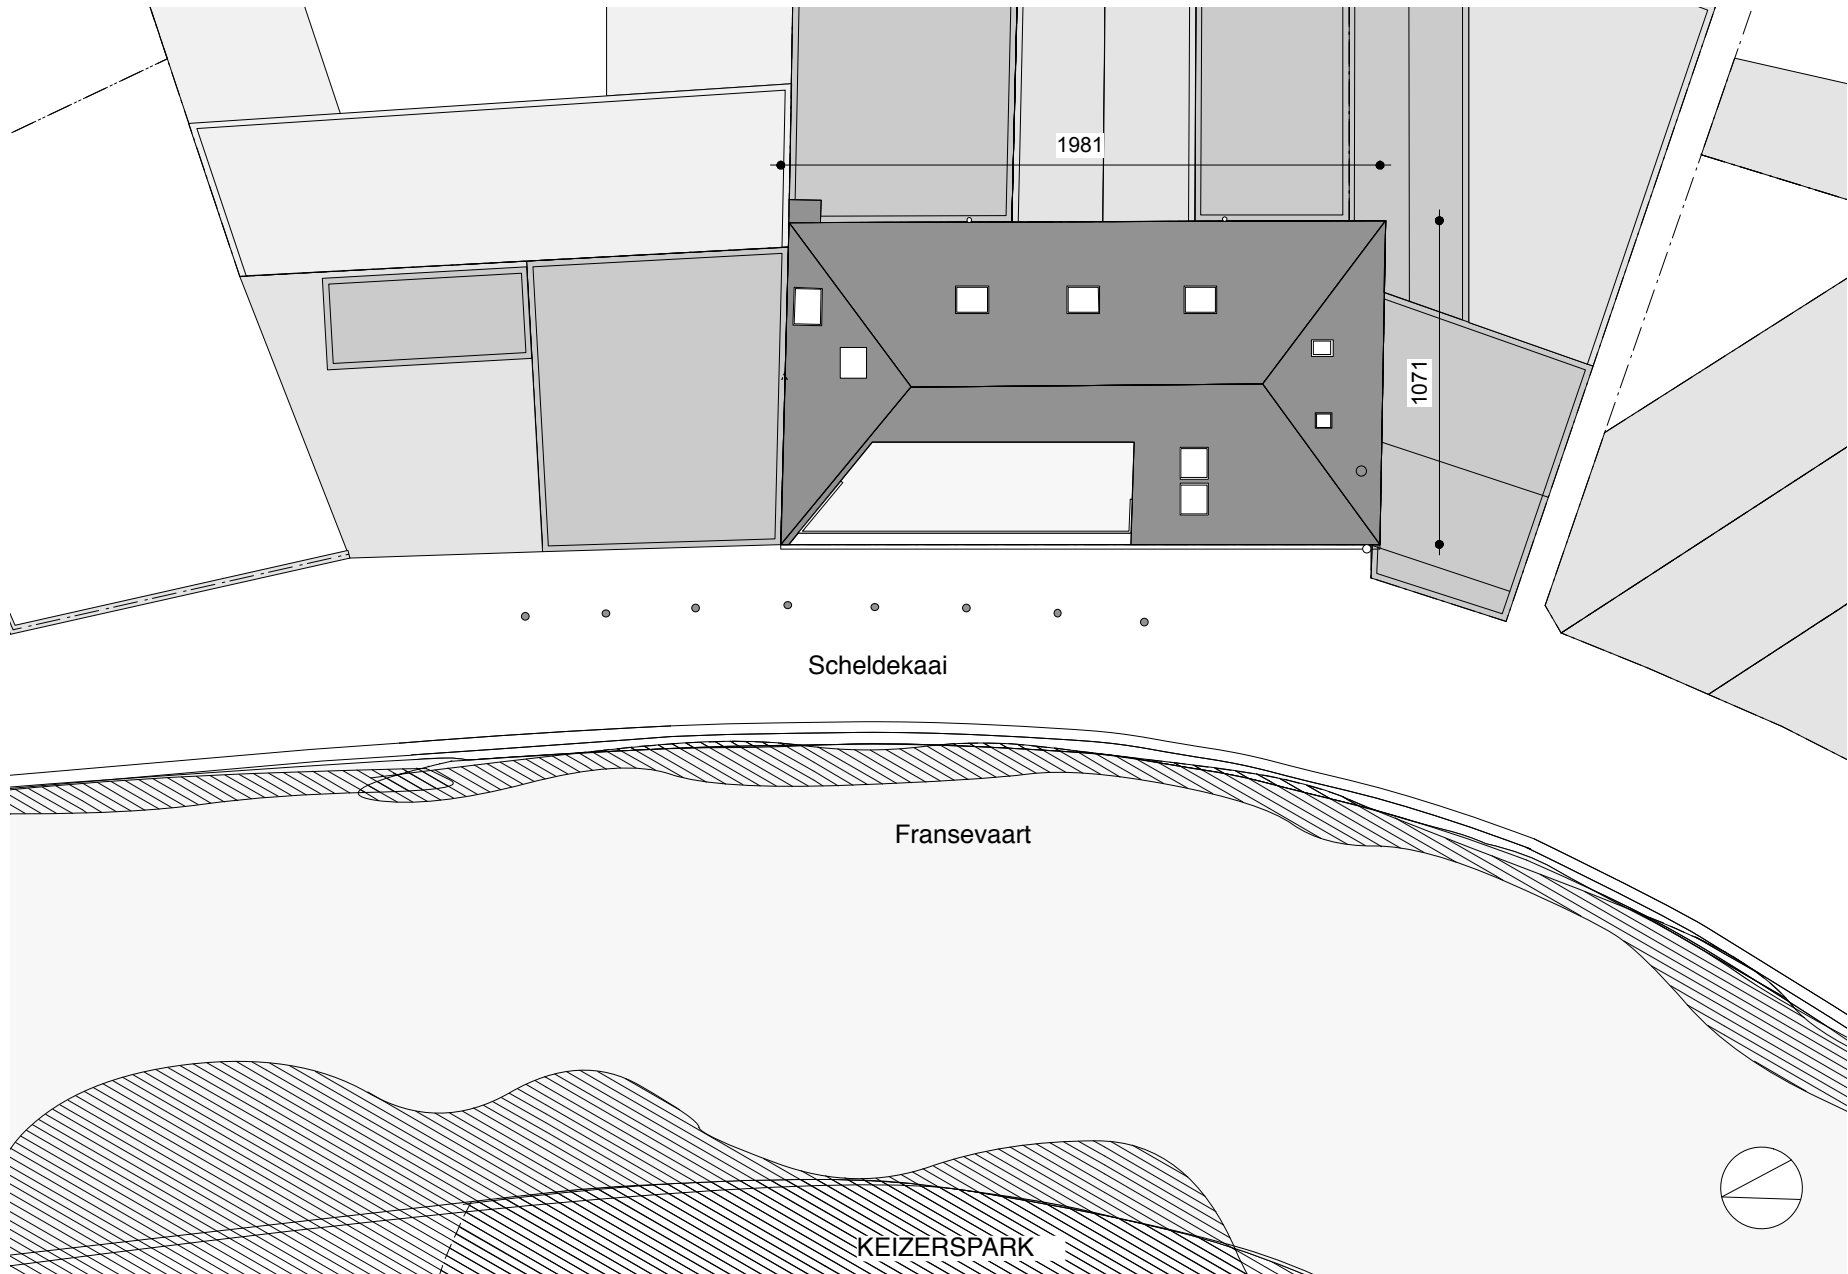


PERNEEL OSTEN ARCHITECTEN  
Project: Scheldekaai  
INPLANTING 1/500




PERNEEL OSTEN ARCHITECTEN  
Project: Scheldekaai  
PLAN 3de VERDIEPING 1/200

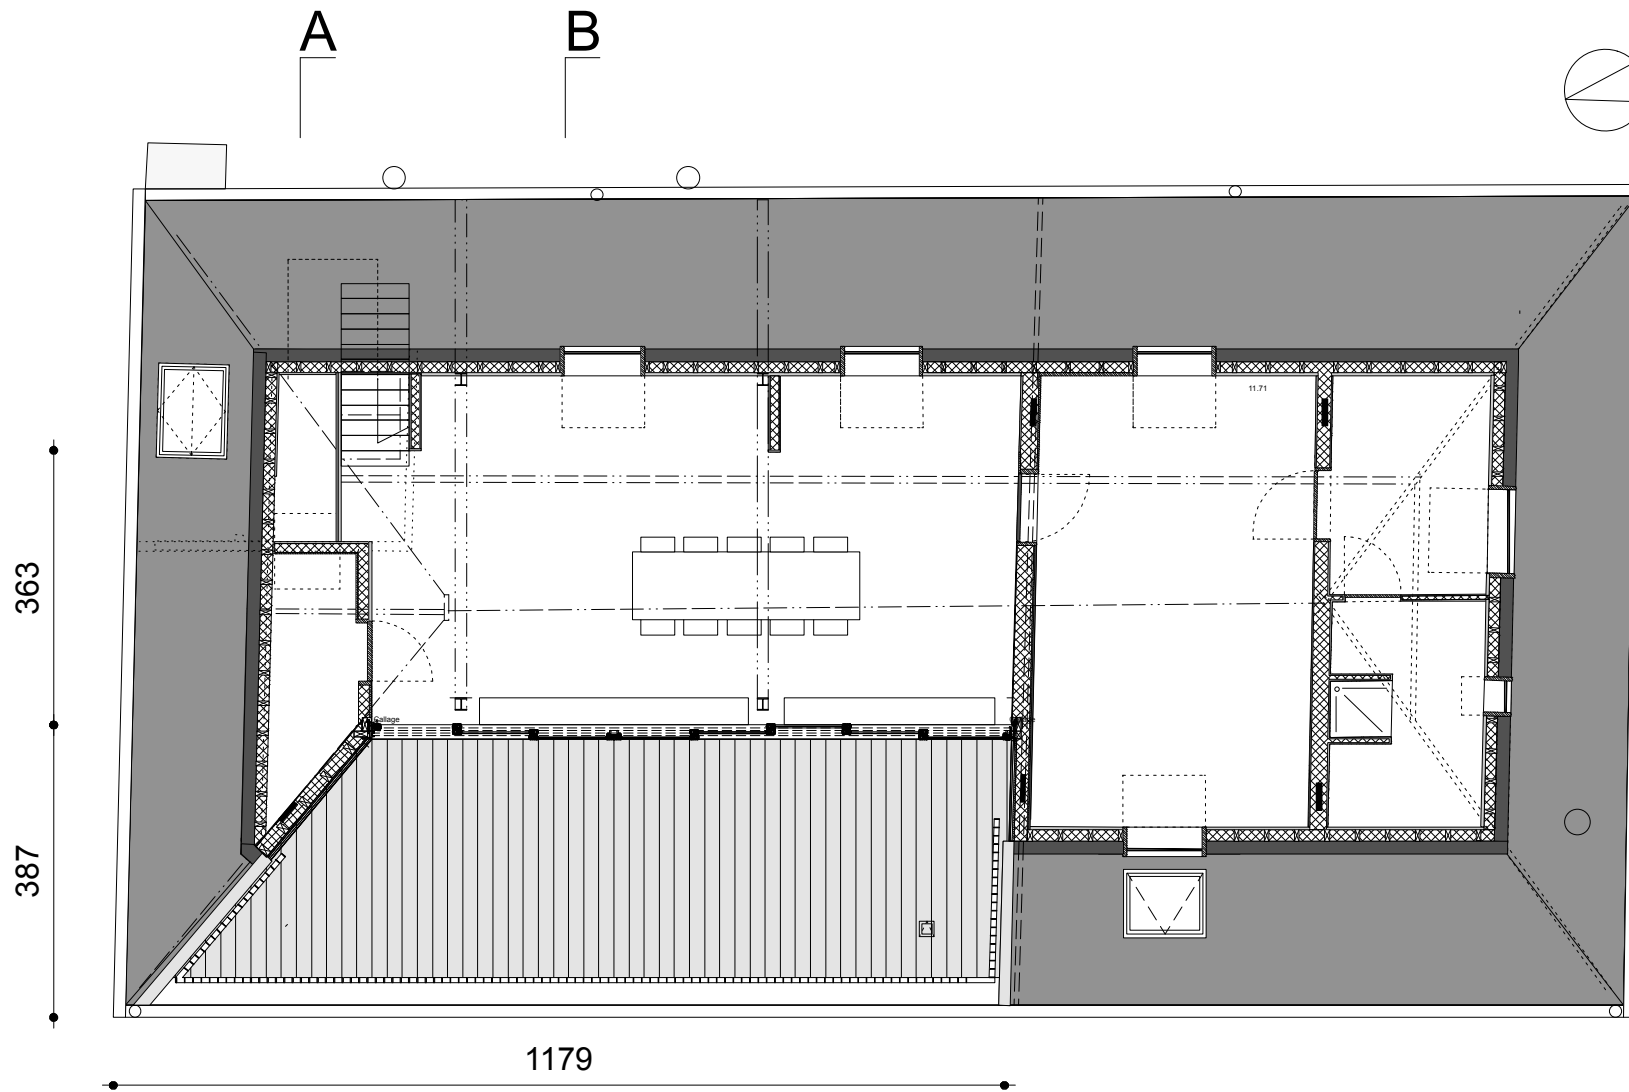

PERNEEL OSTEN ARCHITECTEN  
 Project: Scheldekaai  
 PLAN DAKTERRAS 1/200

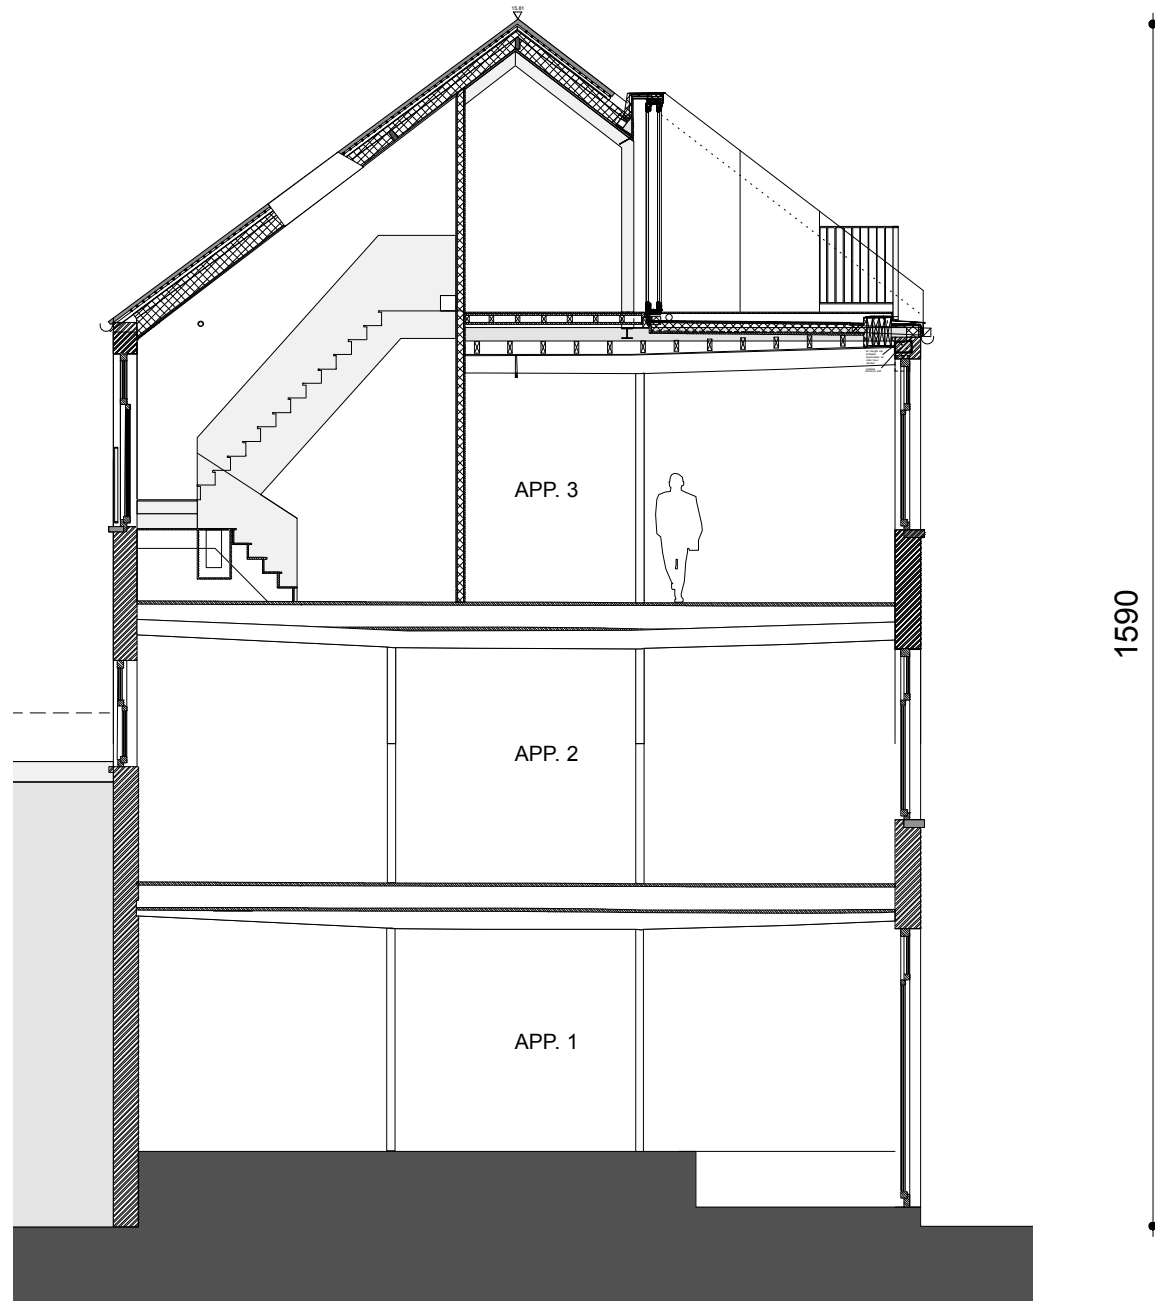

PERNEEL OSTEN ARCHITECTEN  
Project: Scheldekaai  
SNEDE AA 1/200

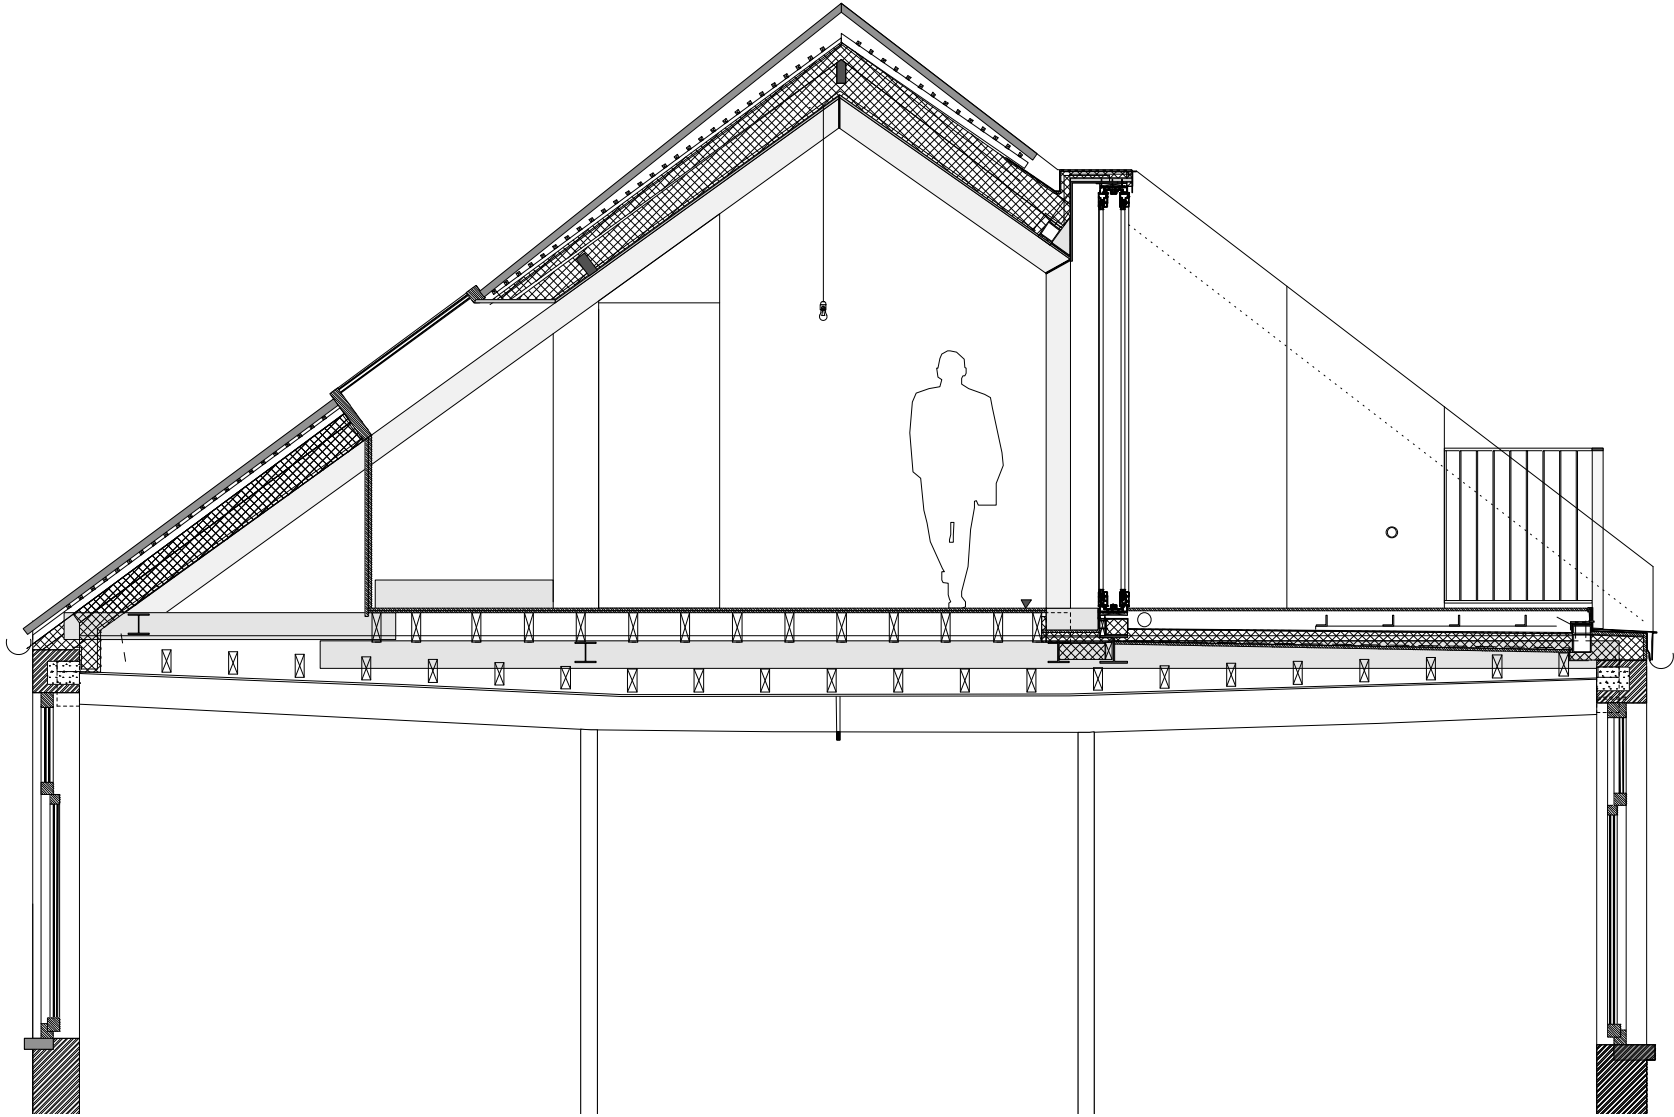

PERNEEL OSTEN ARCHITECTEN  
Project: Scheldekaai  
SNEDE BB 1/100