





GROUND FLOOR +0

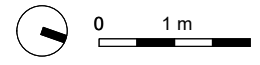

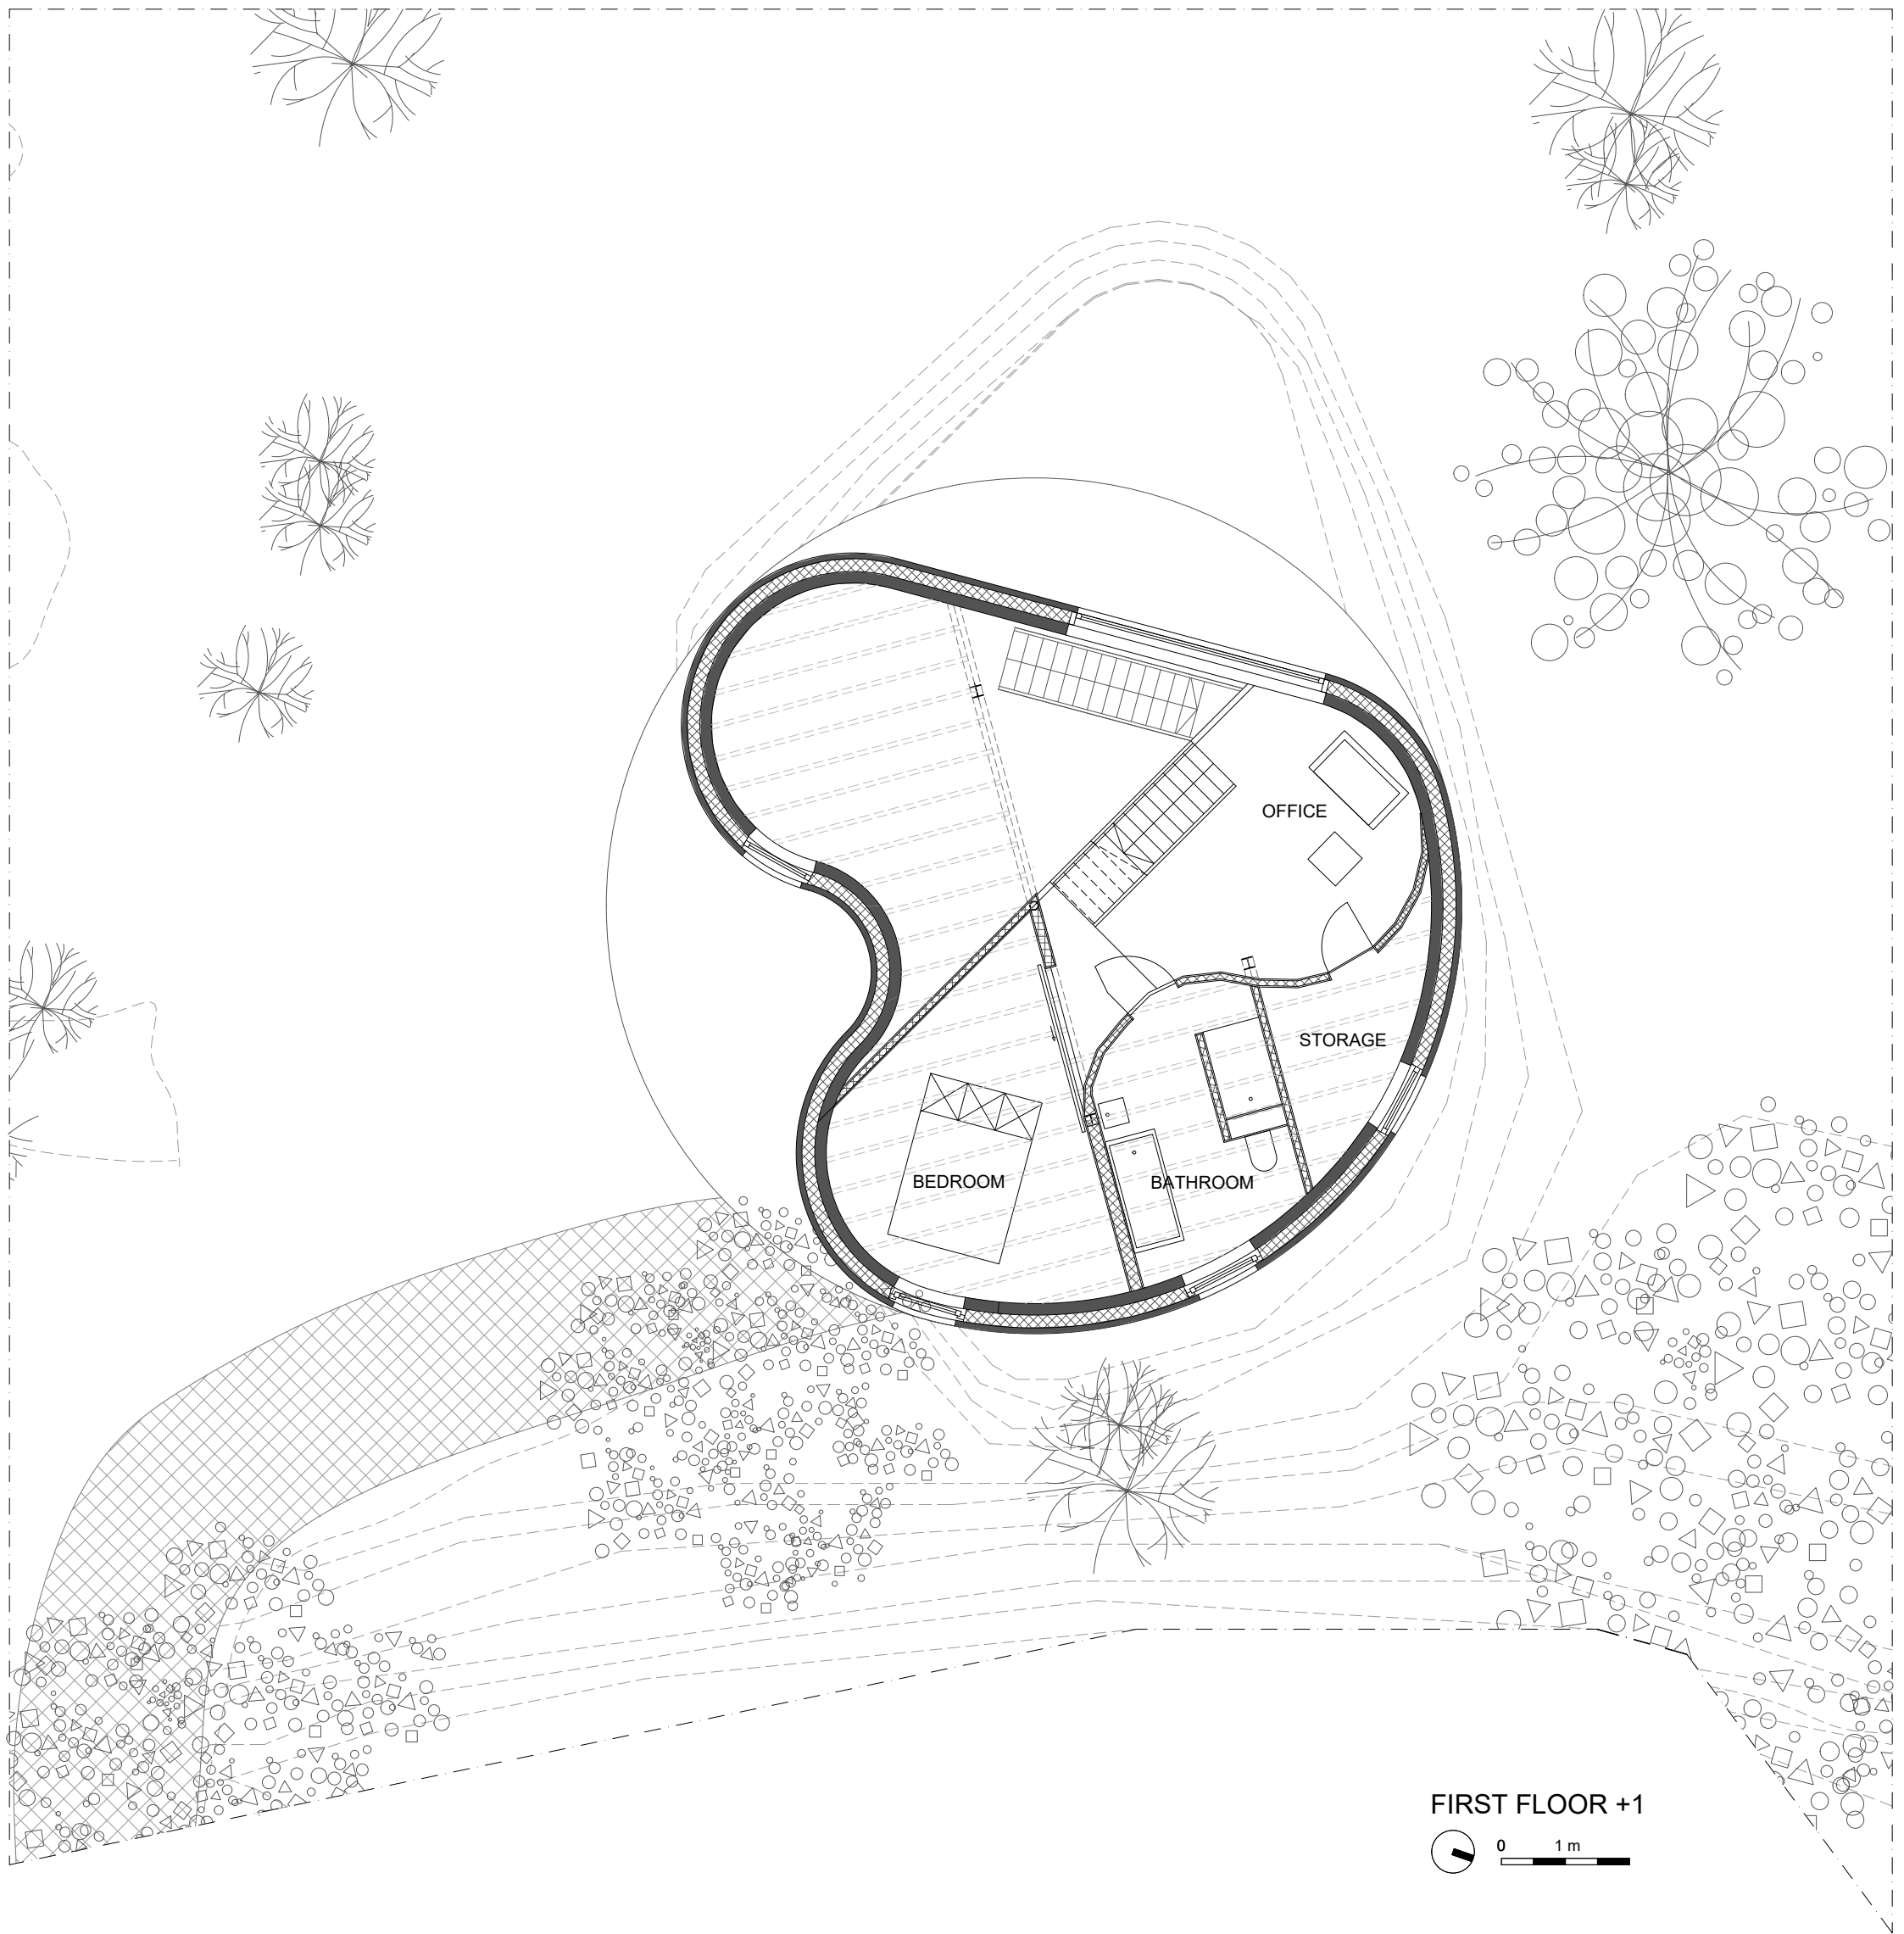


FIRST FLOOR +1








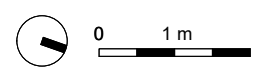


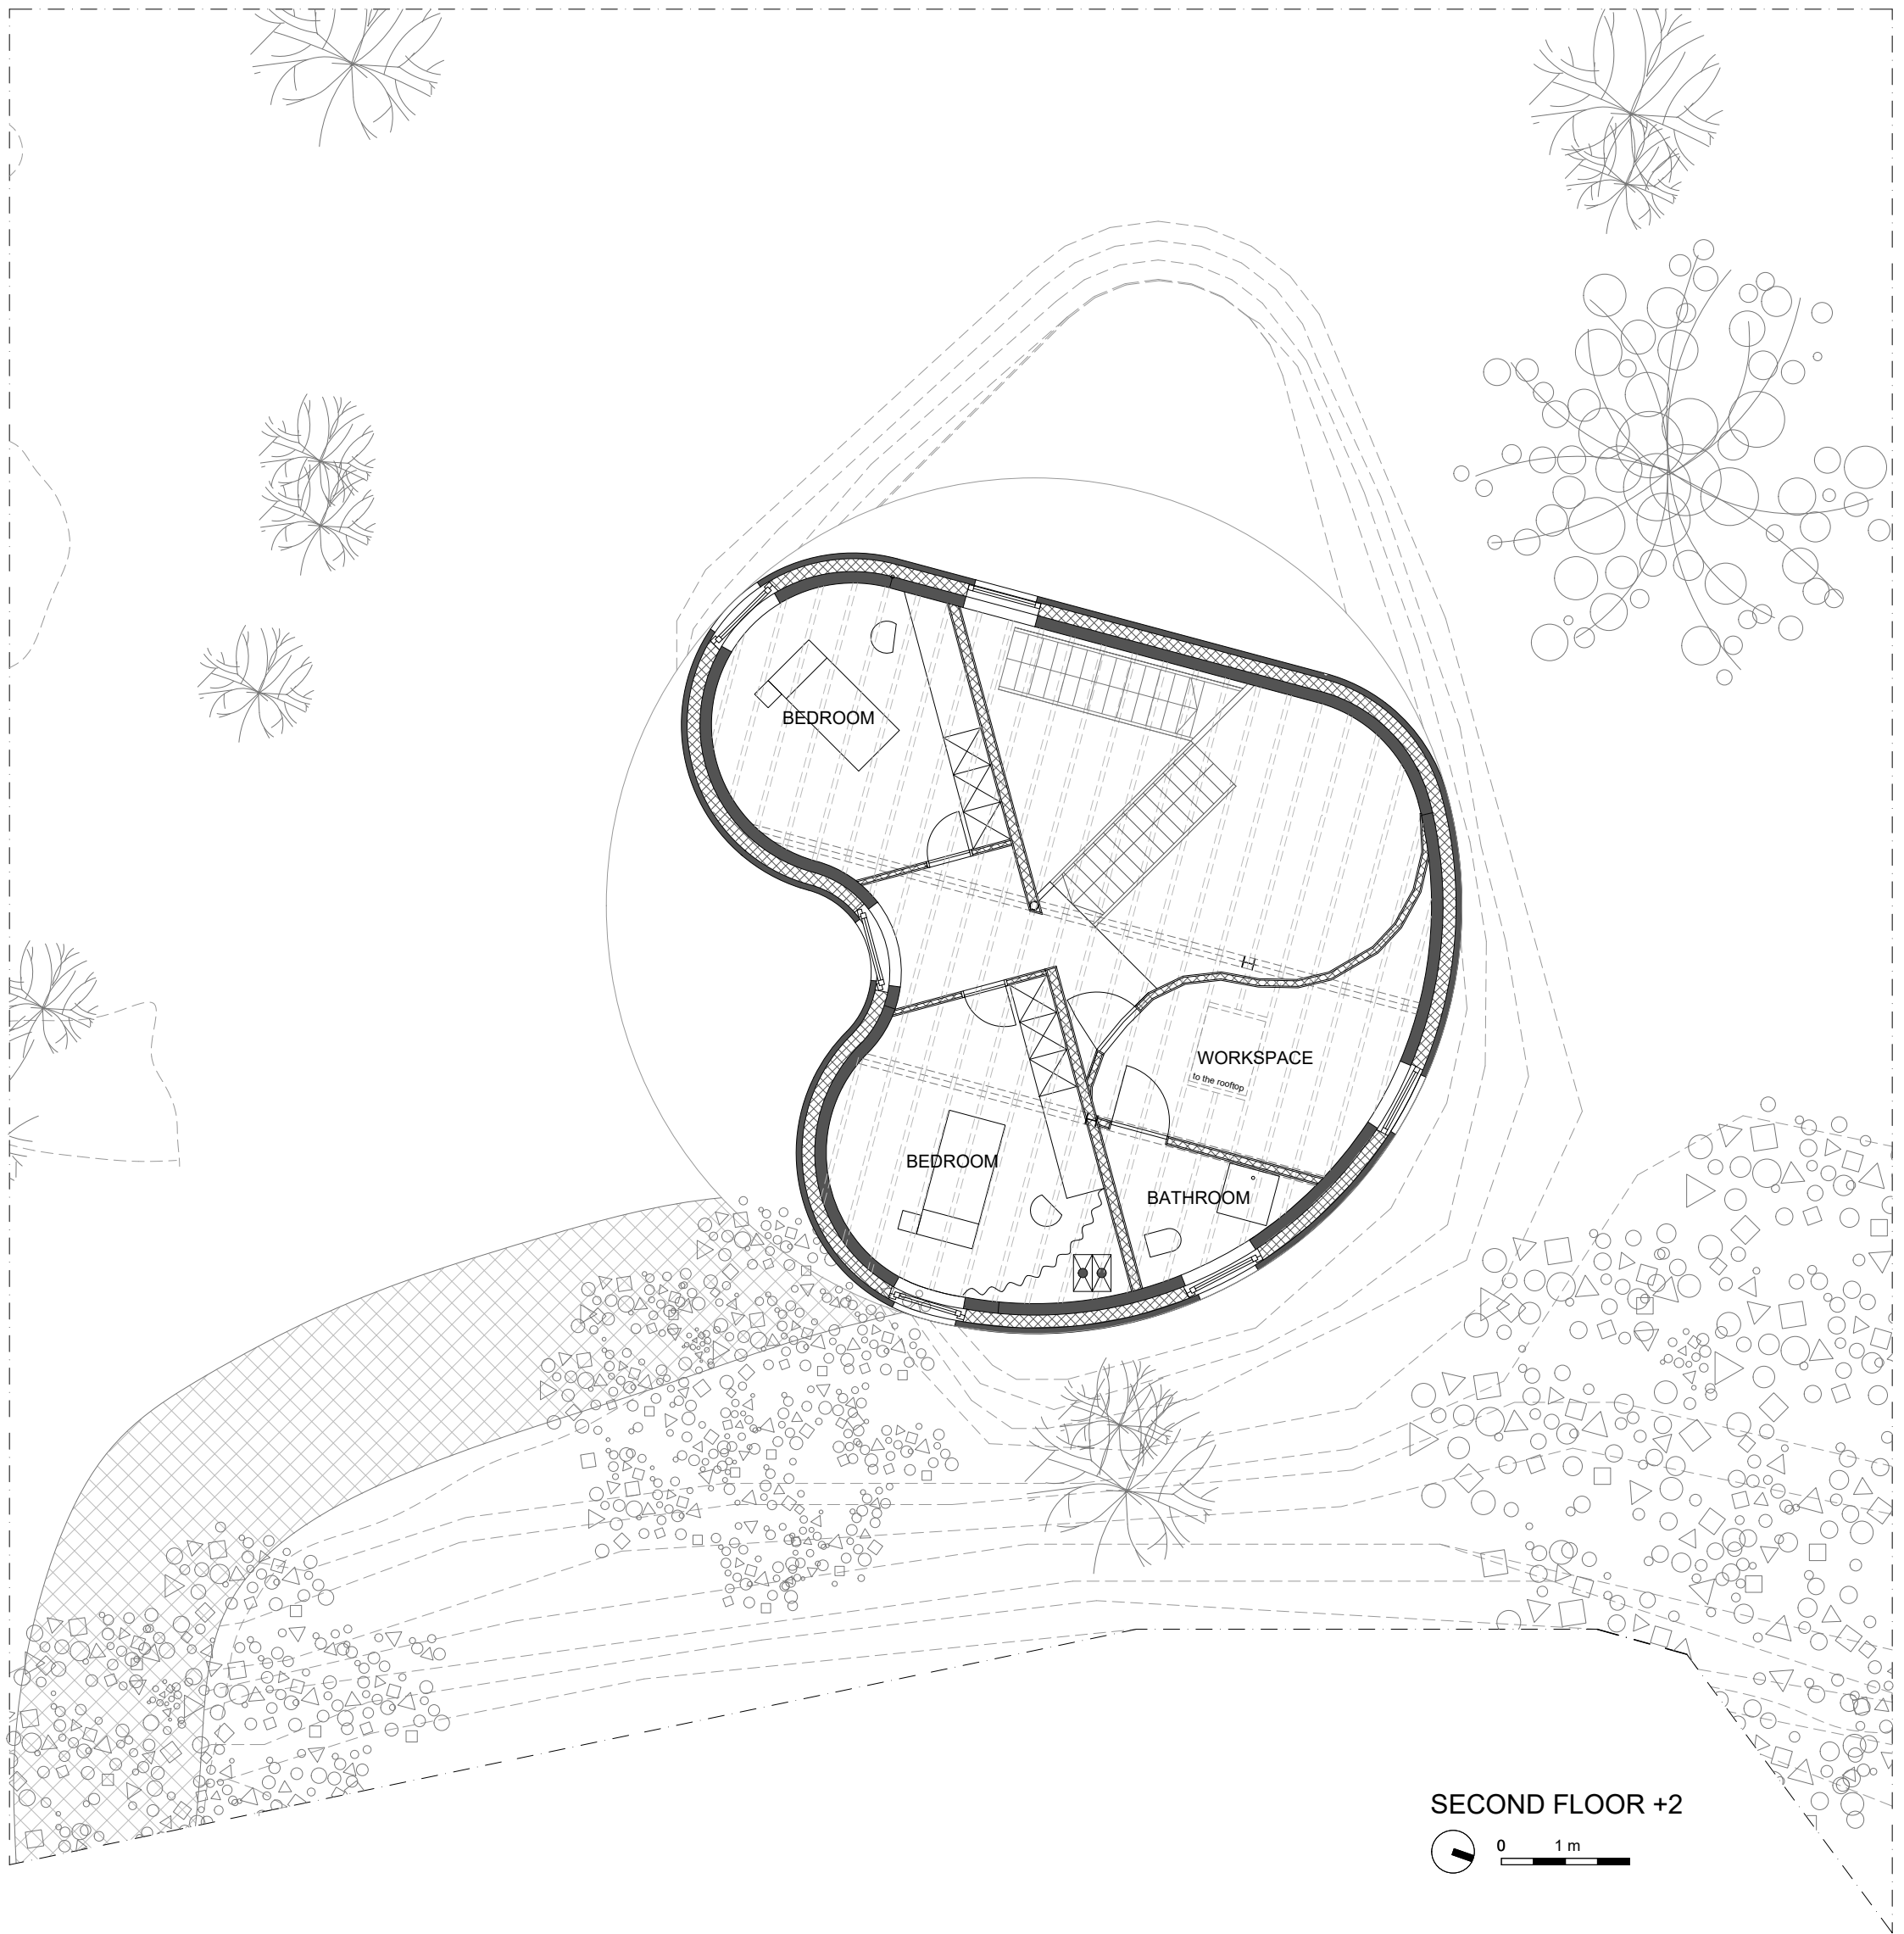

SECOND FLOOR +2

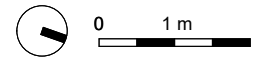







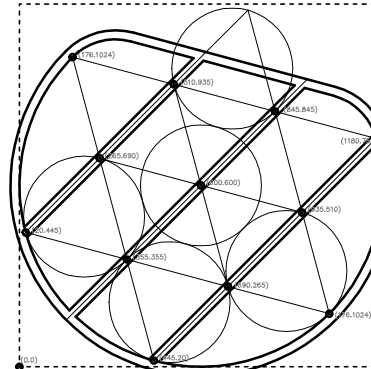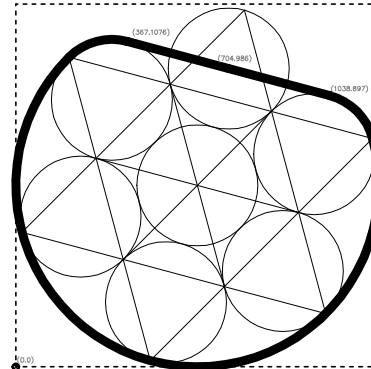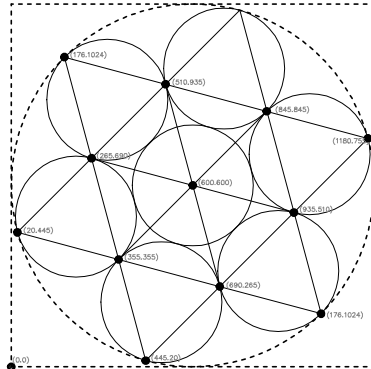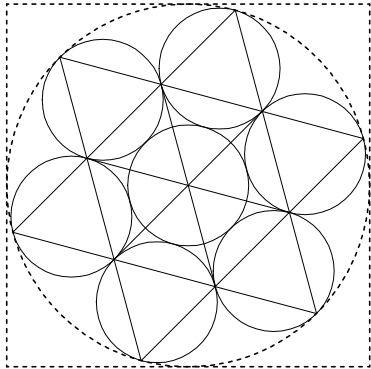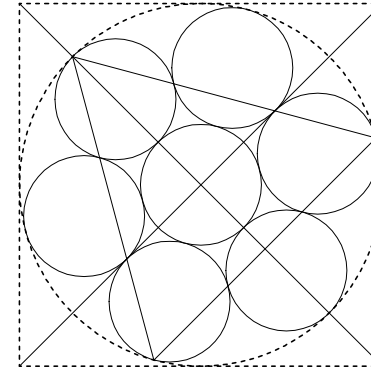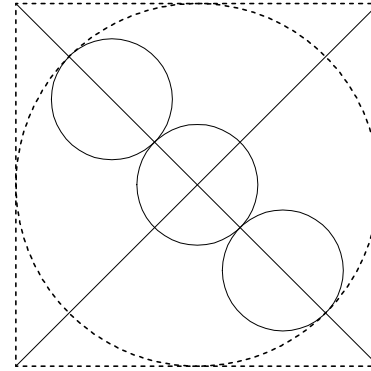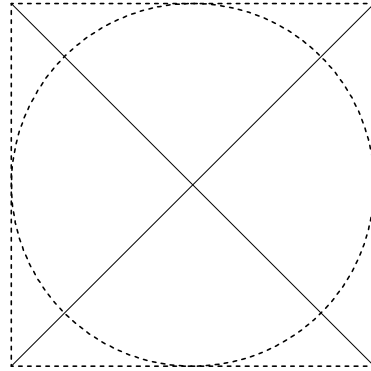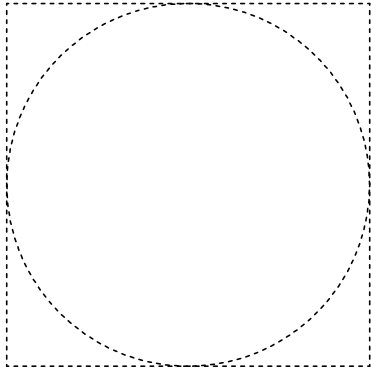

KOLOMMEN

WAND


FUNDERING

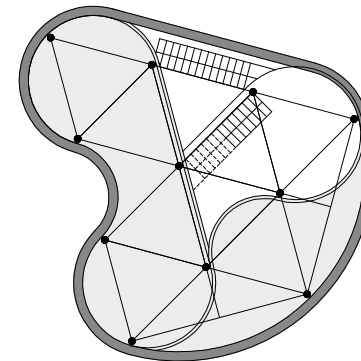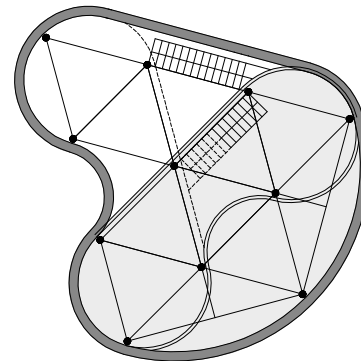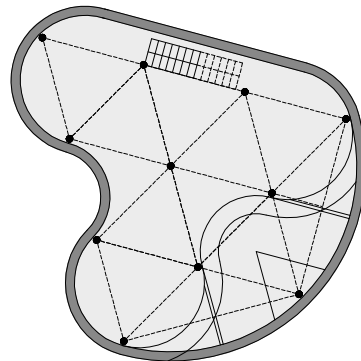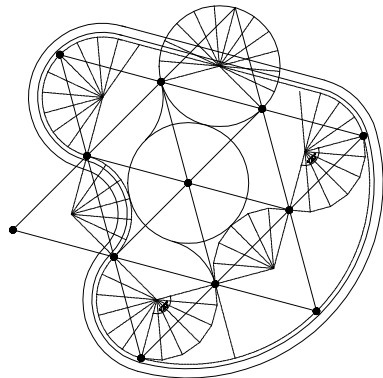

GELIJKVLOERS +0


VERDIEPINGSPLAN +1


VERDIEPINGSPLAN +2

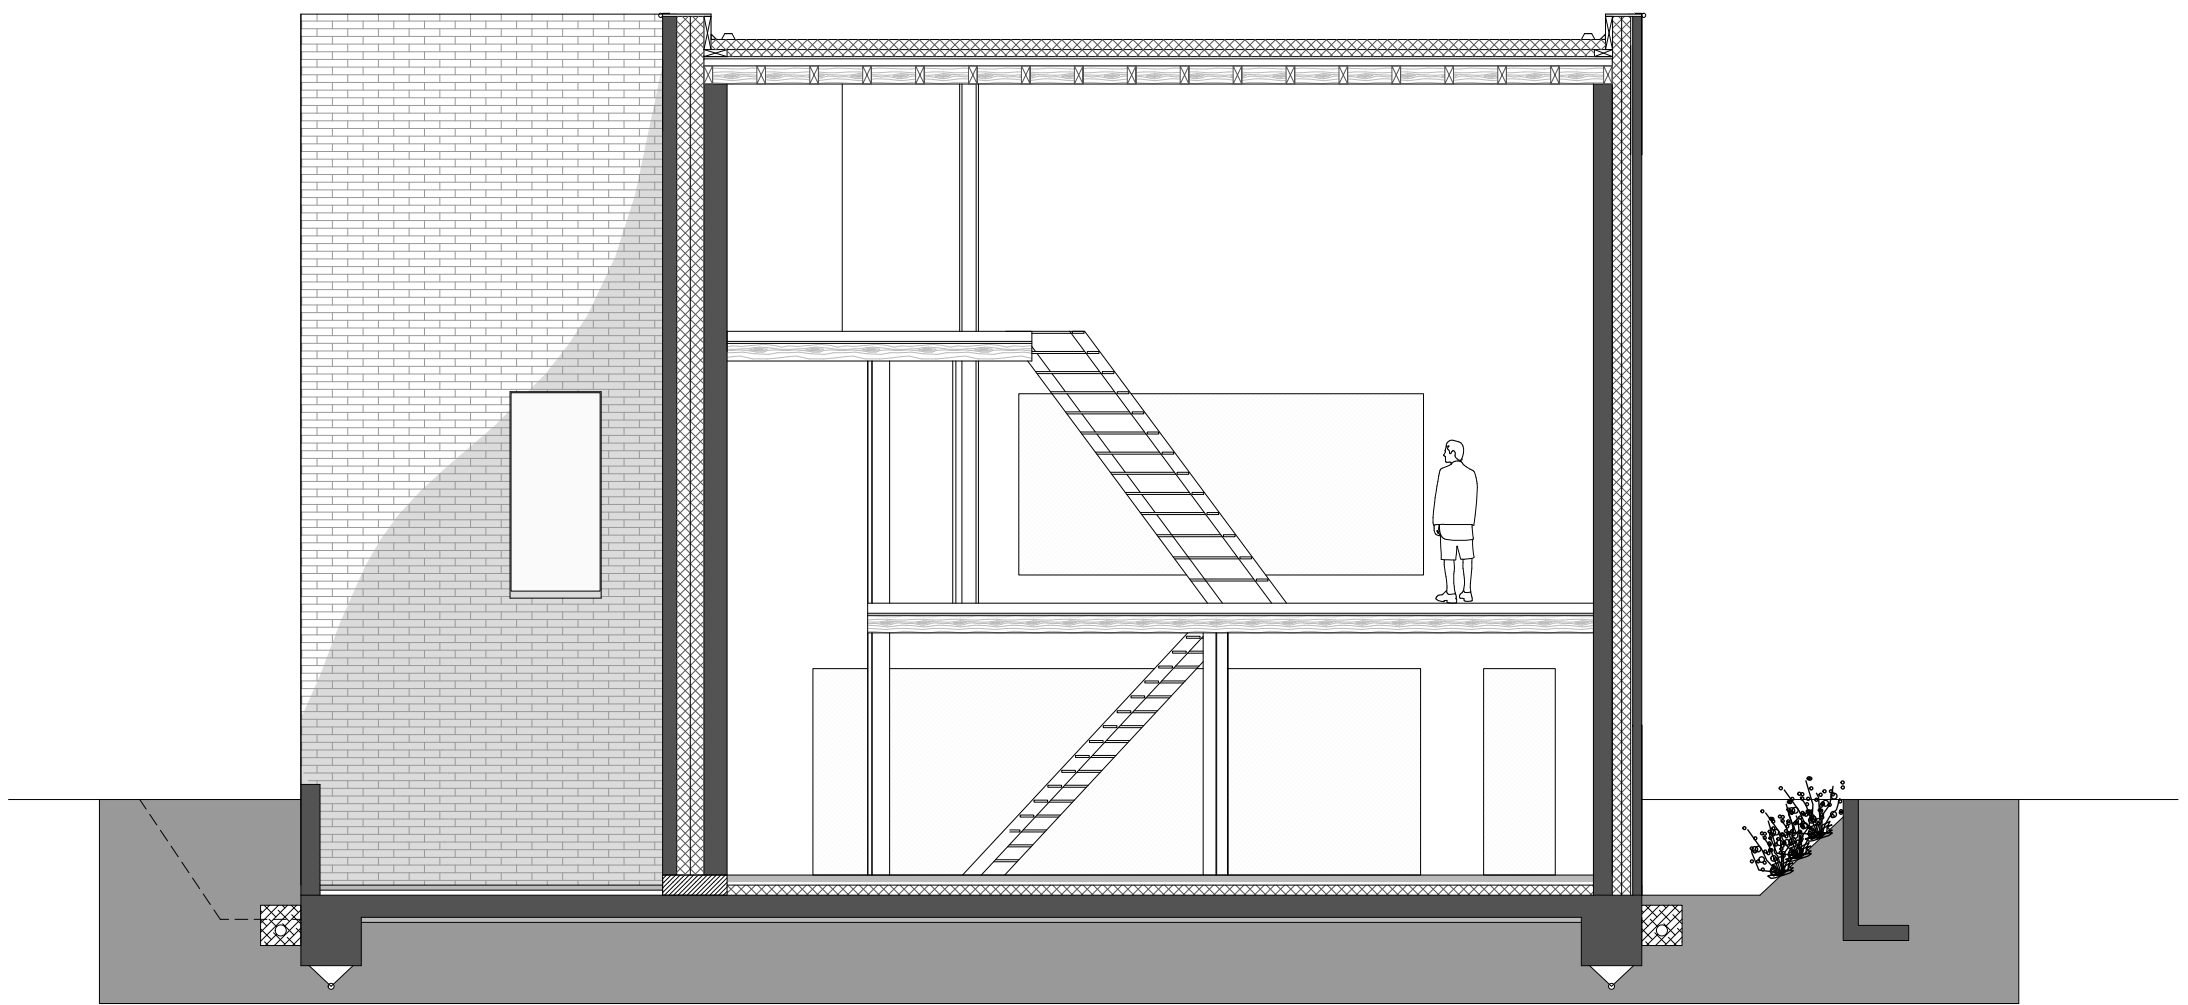


SECTION

0 1 m




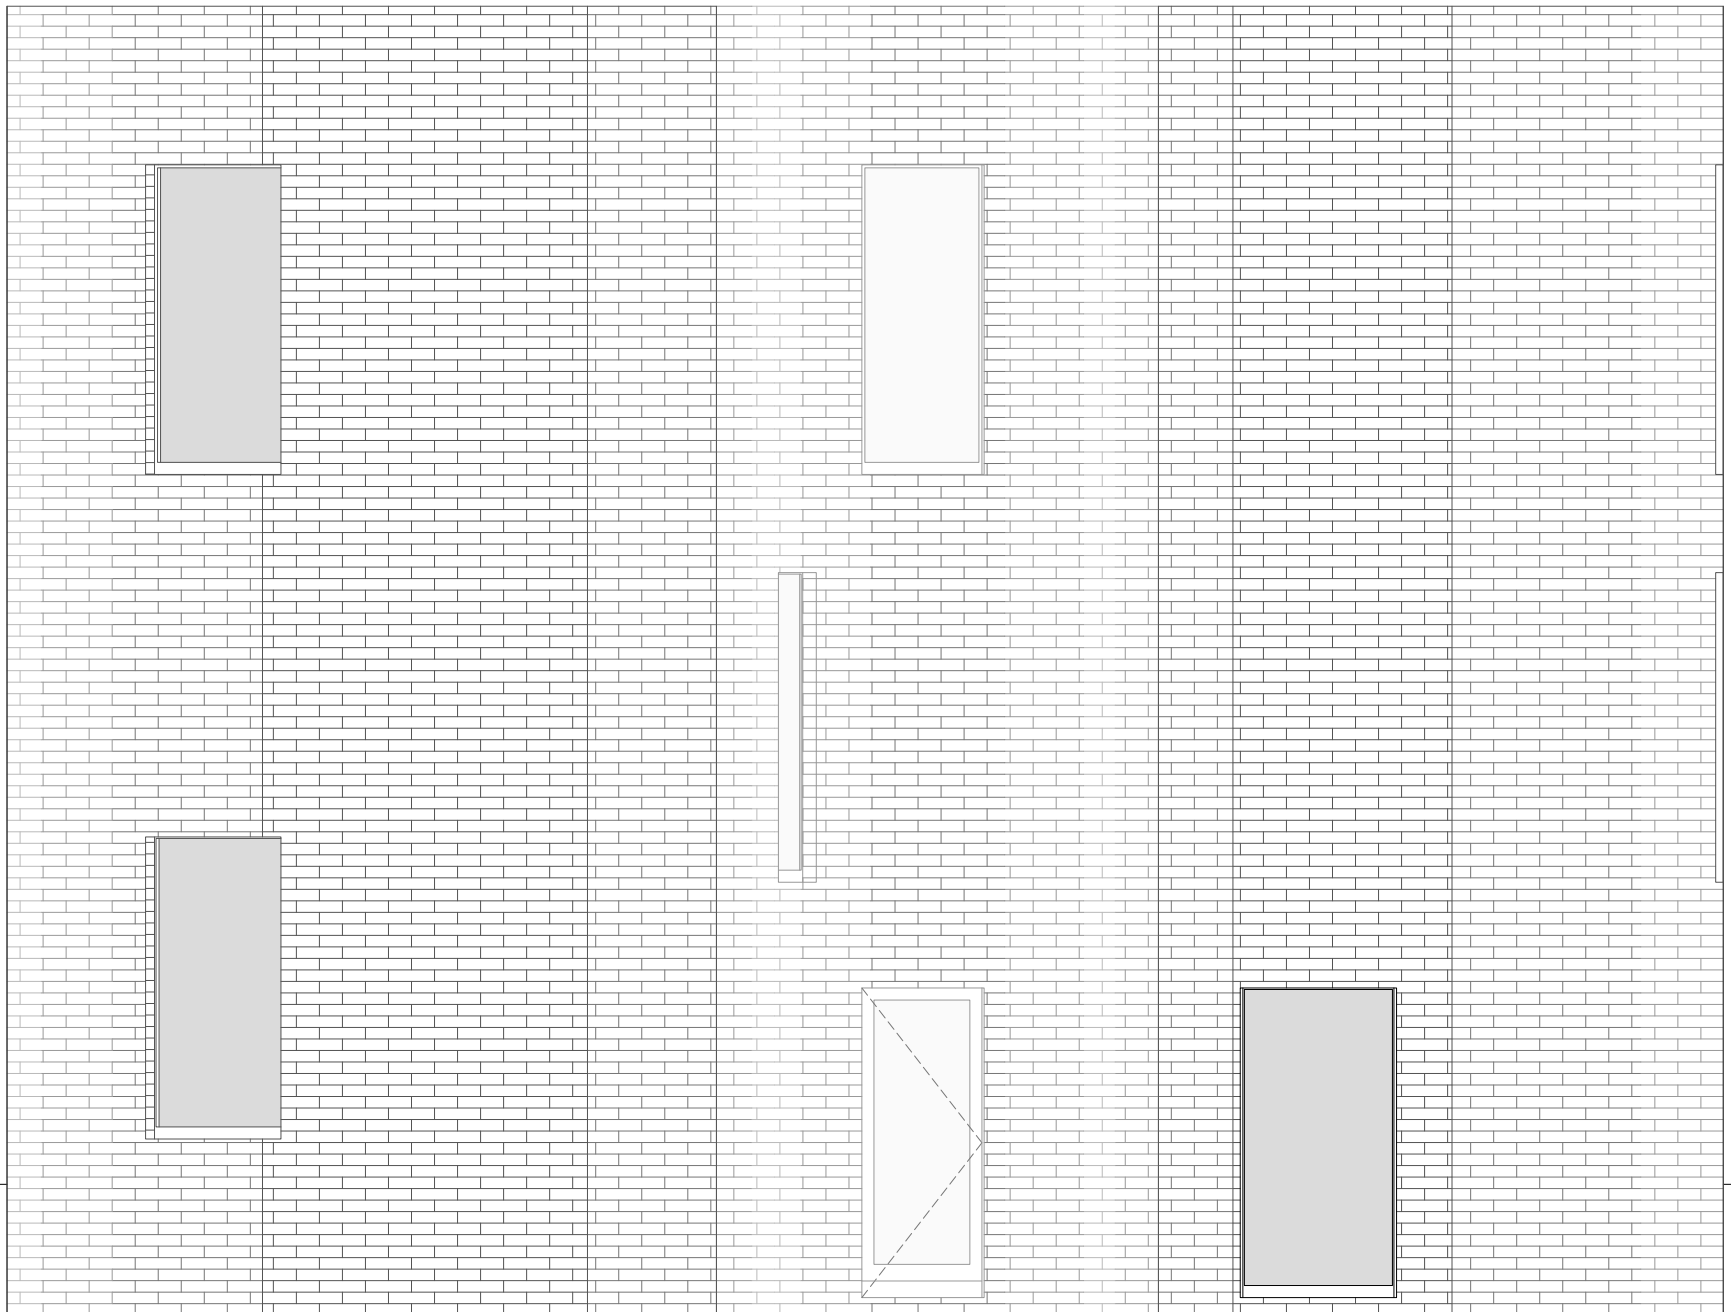


SOUTH ELEVATION

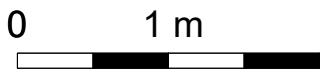




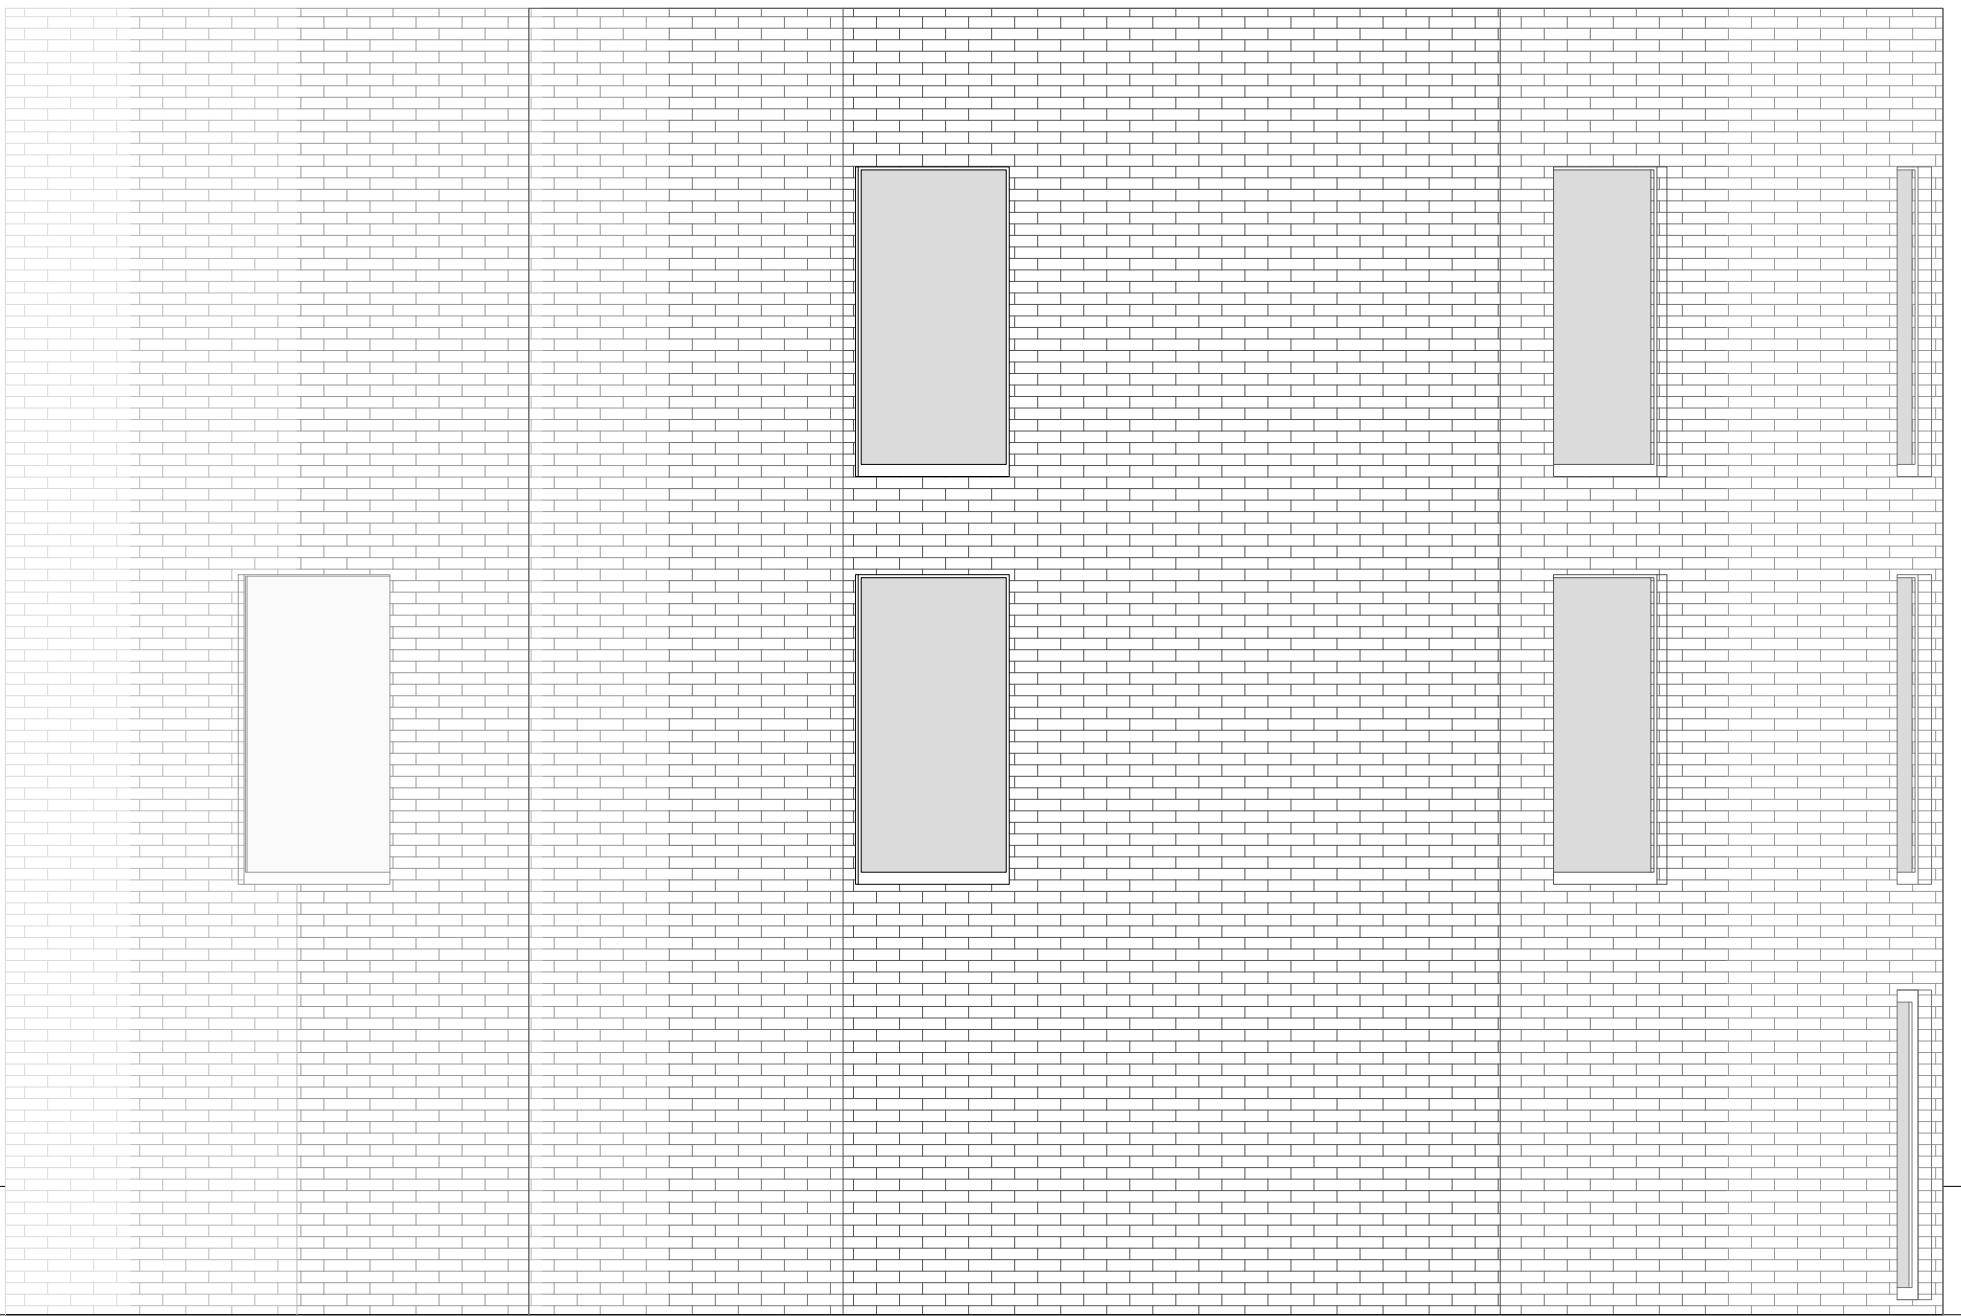



EAST ELEVATION

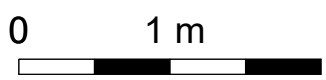

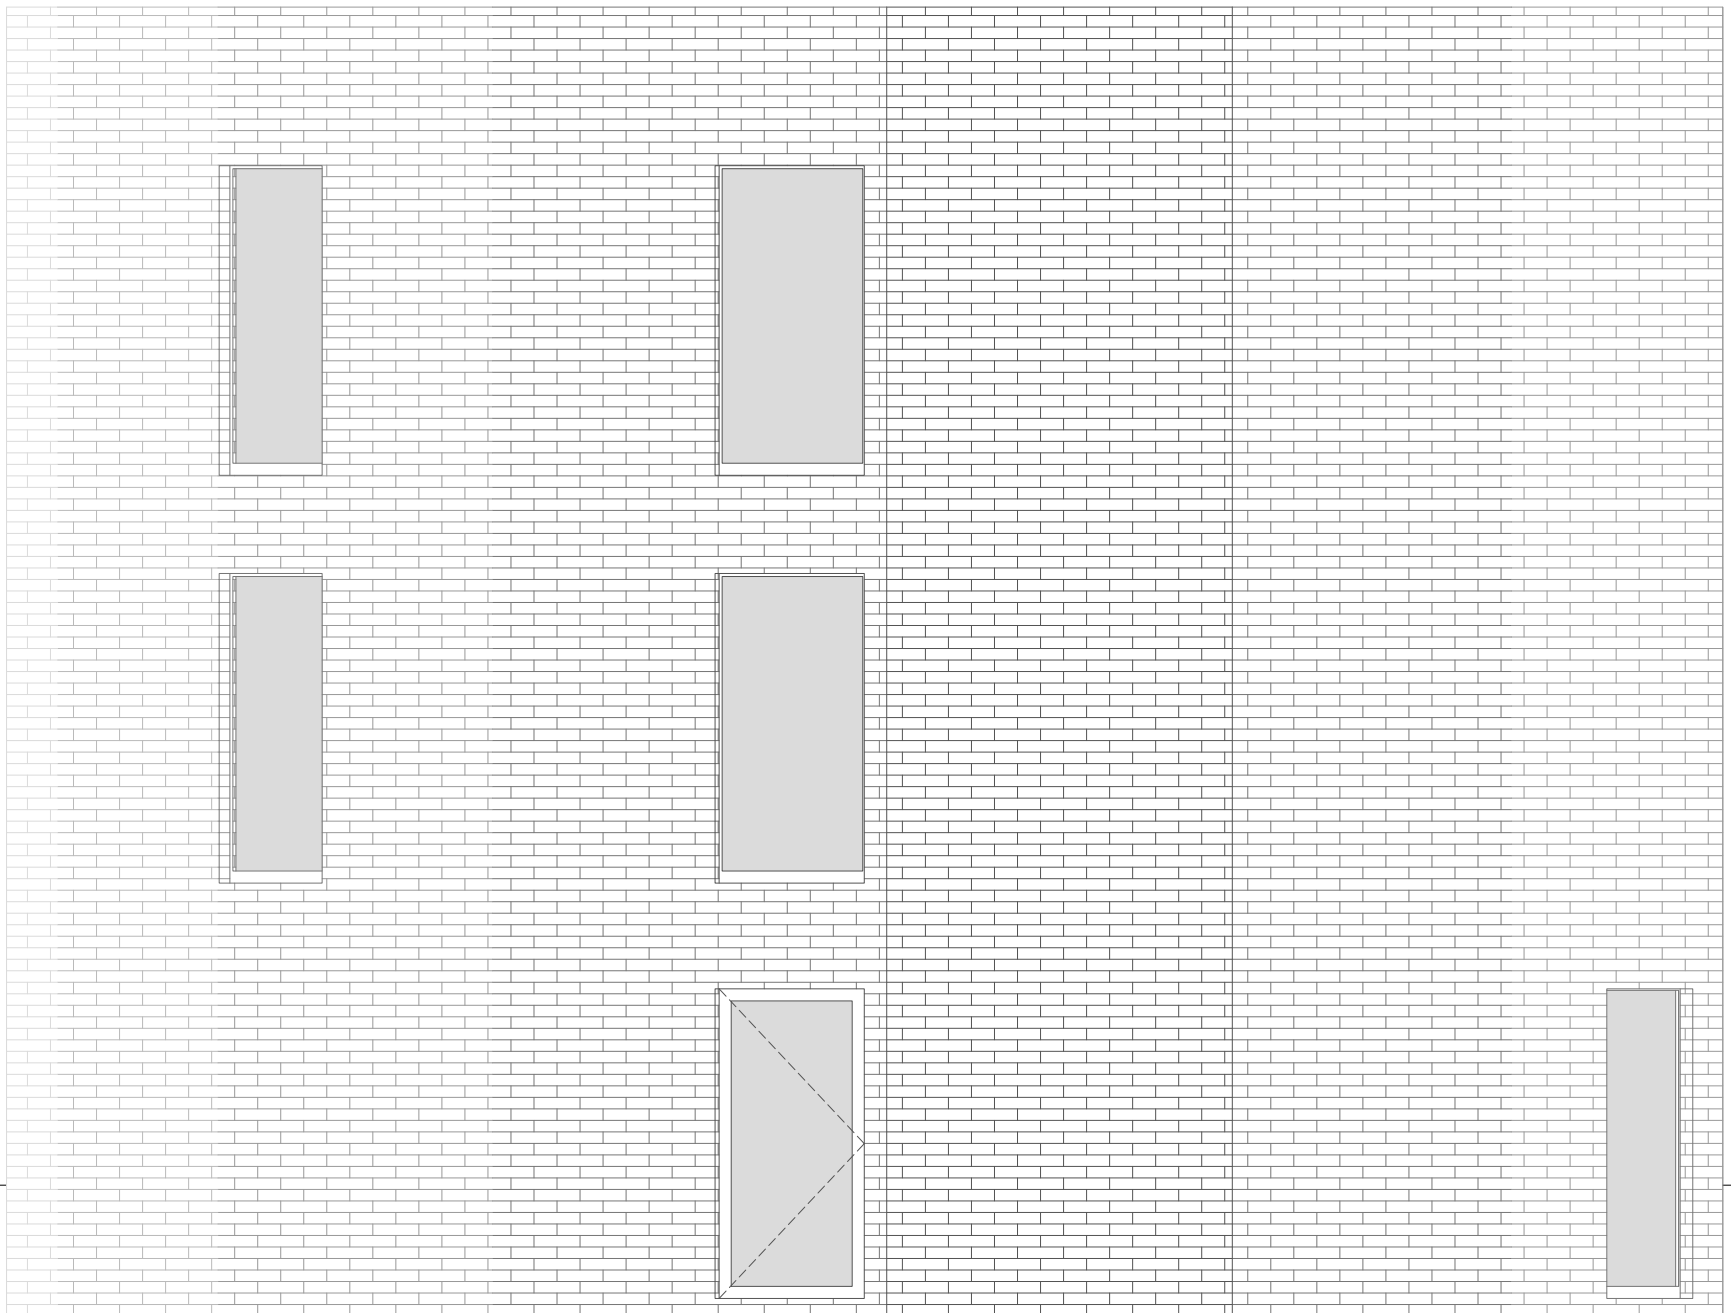

NORTH ELEVATION

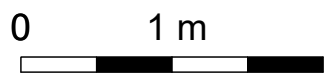

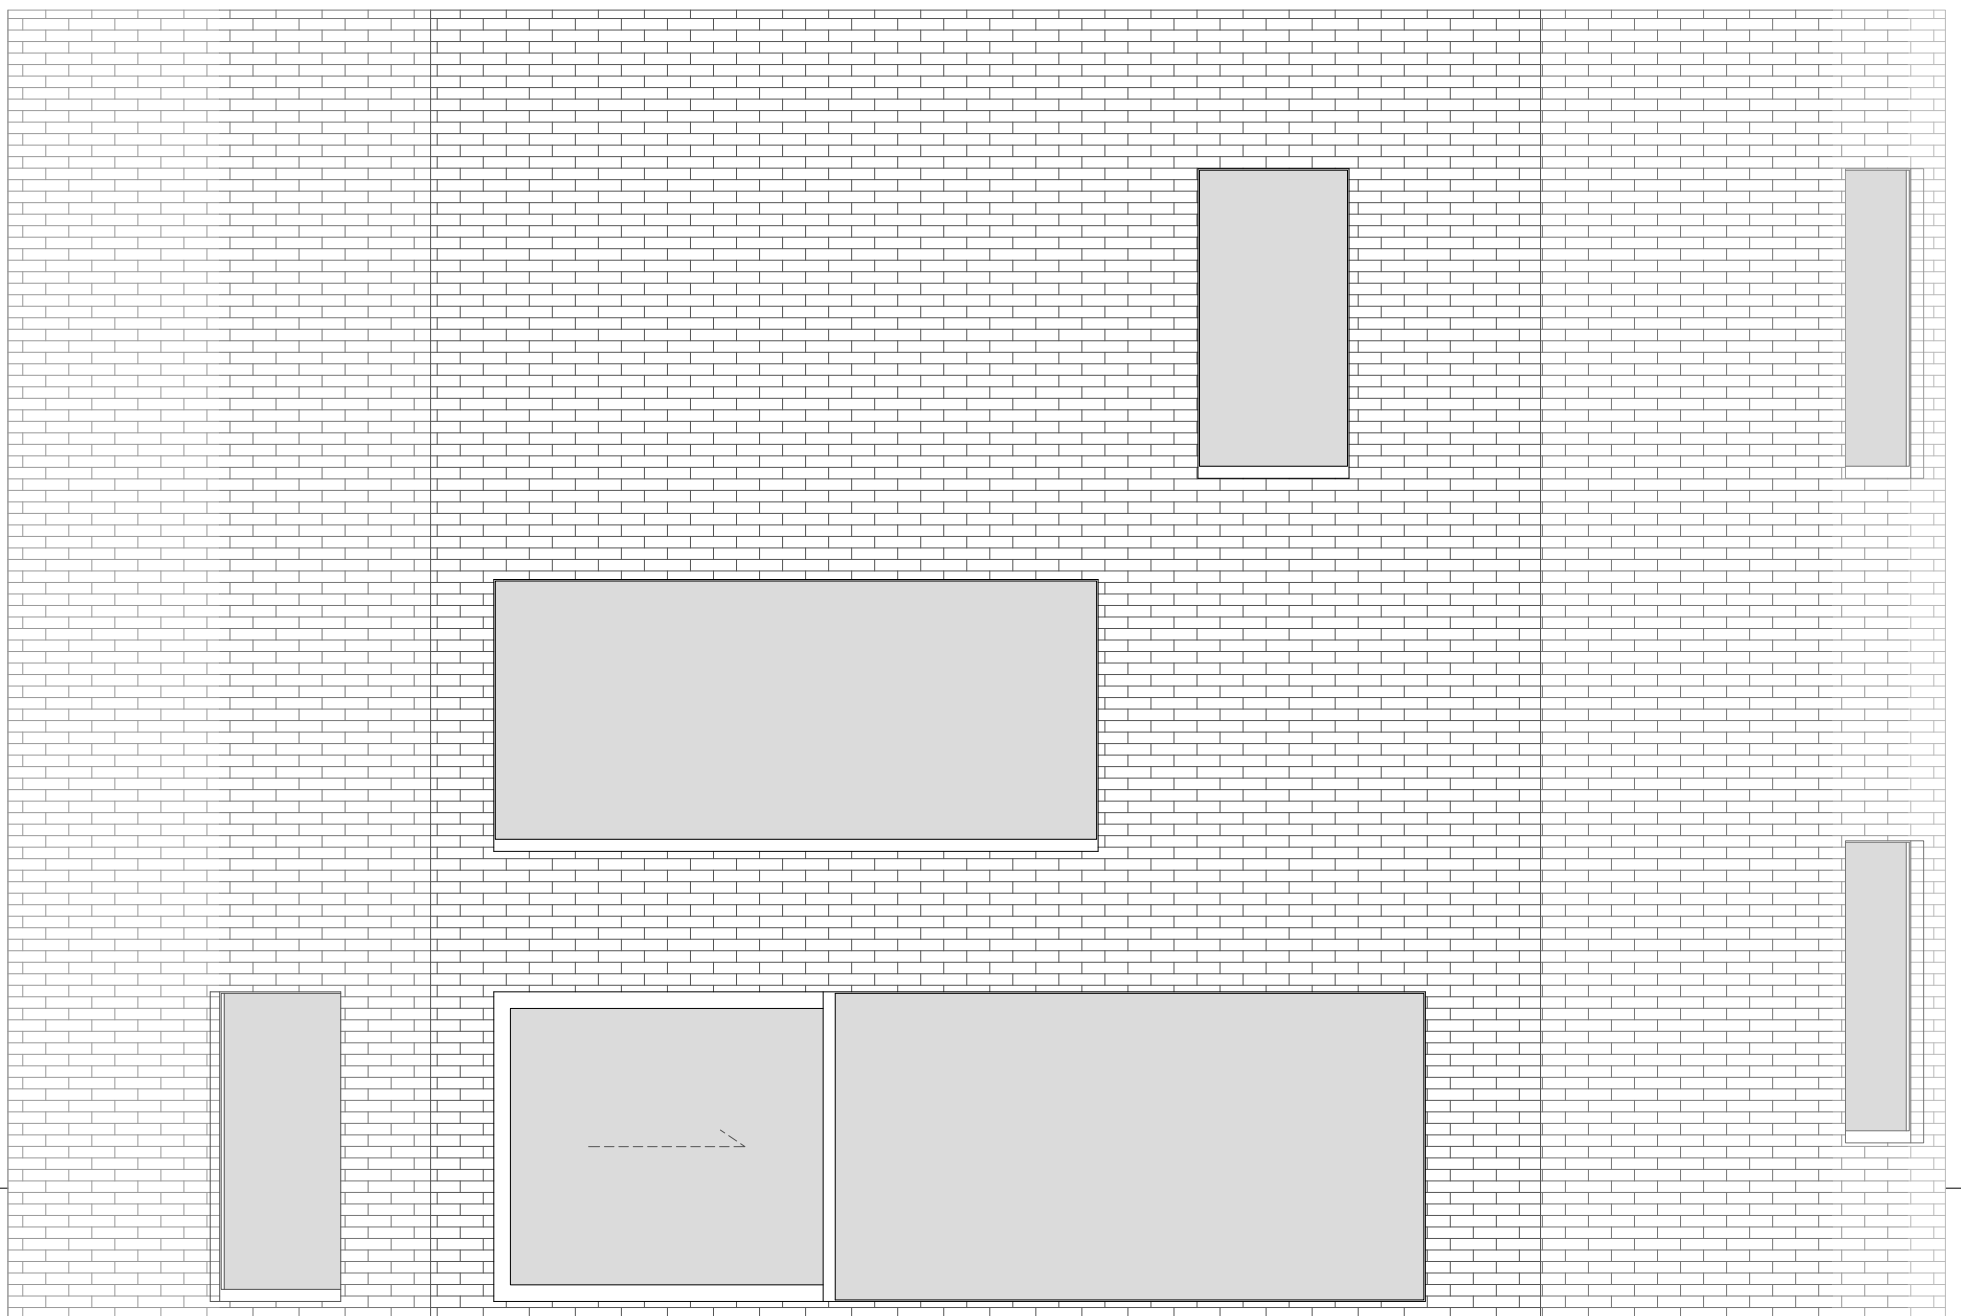

WEST ELEVATION (GARDEN)

