


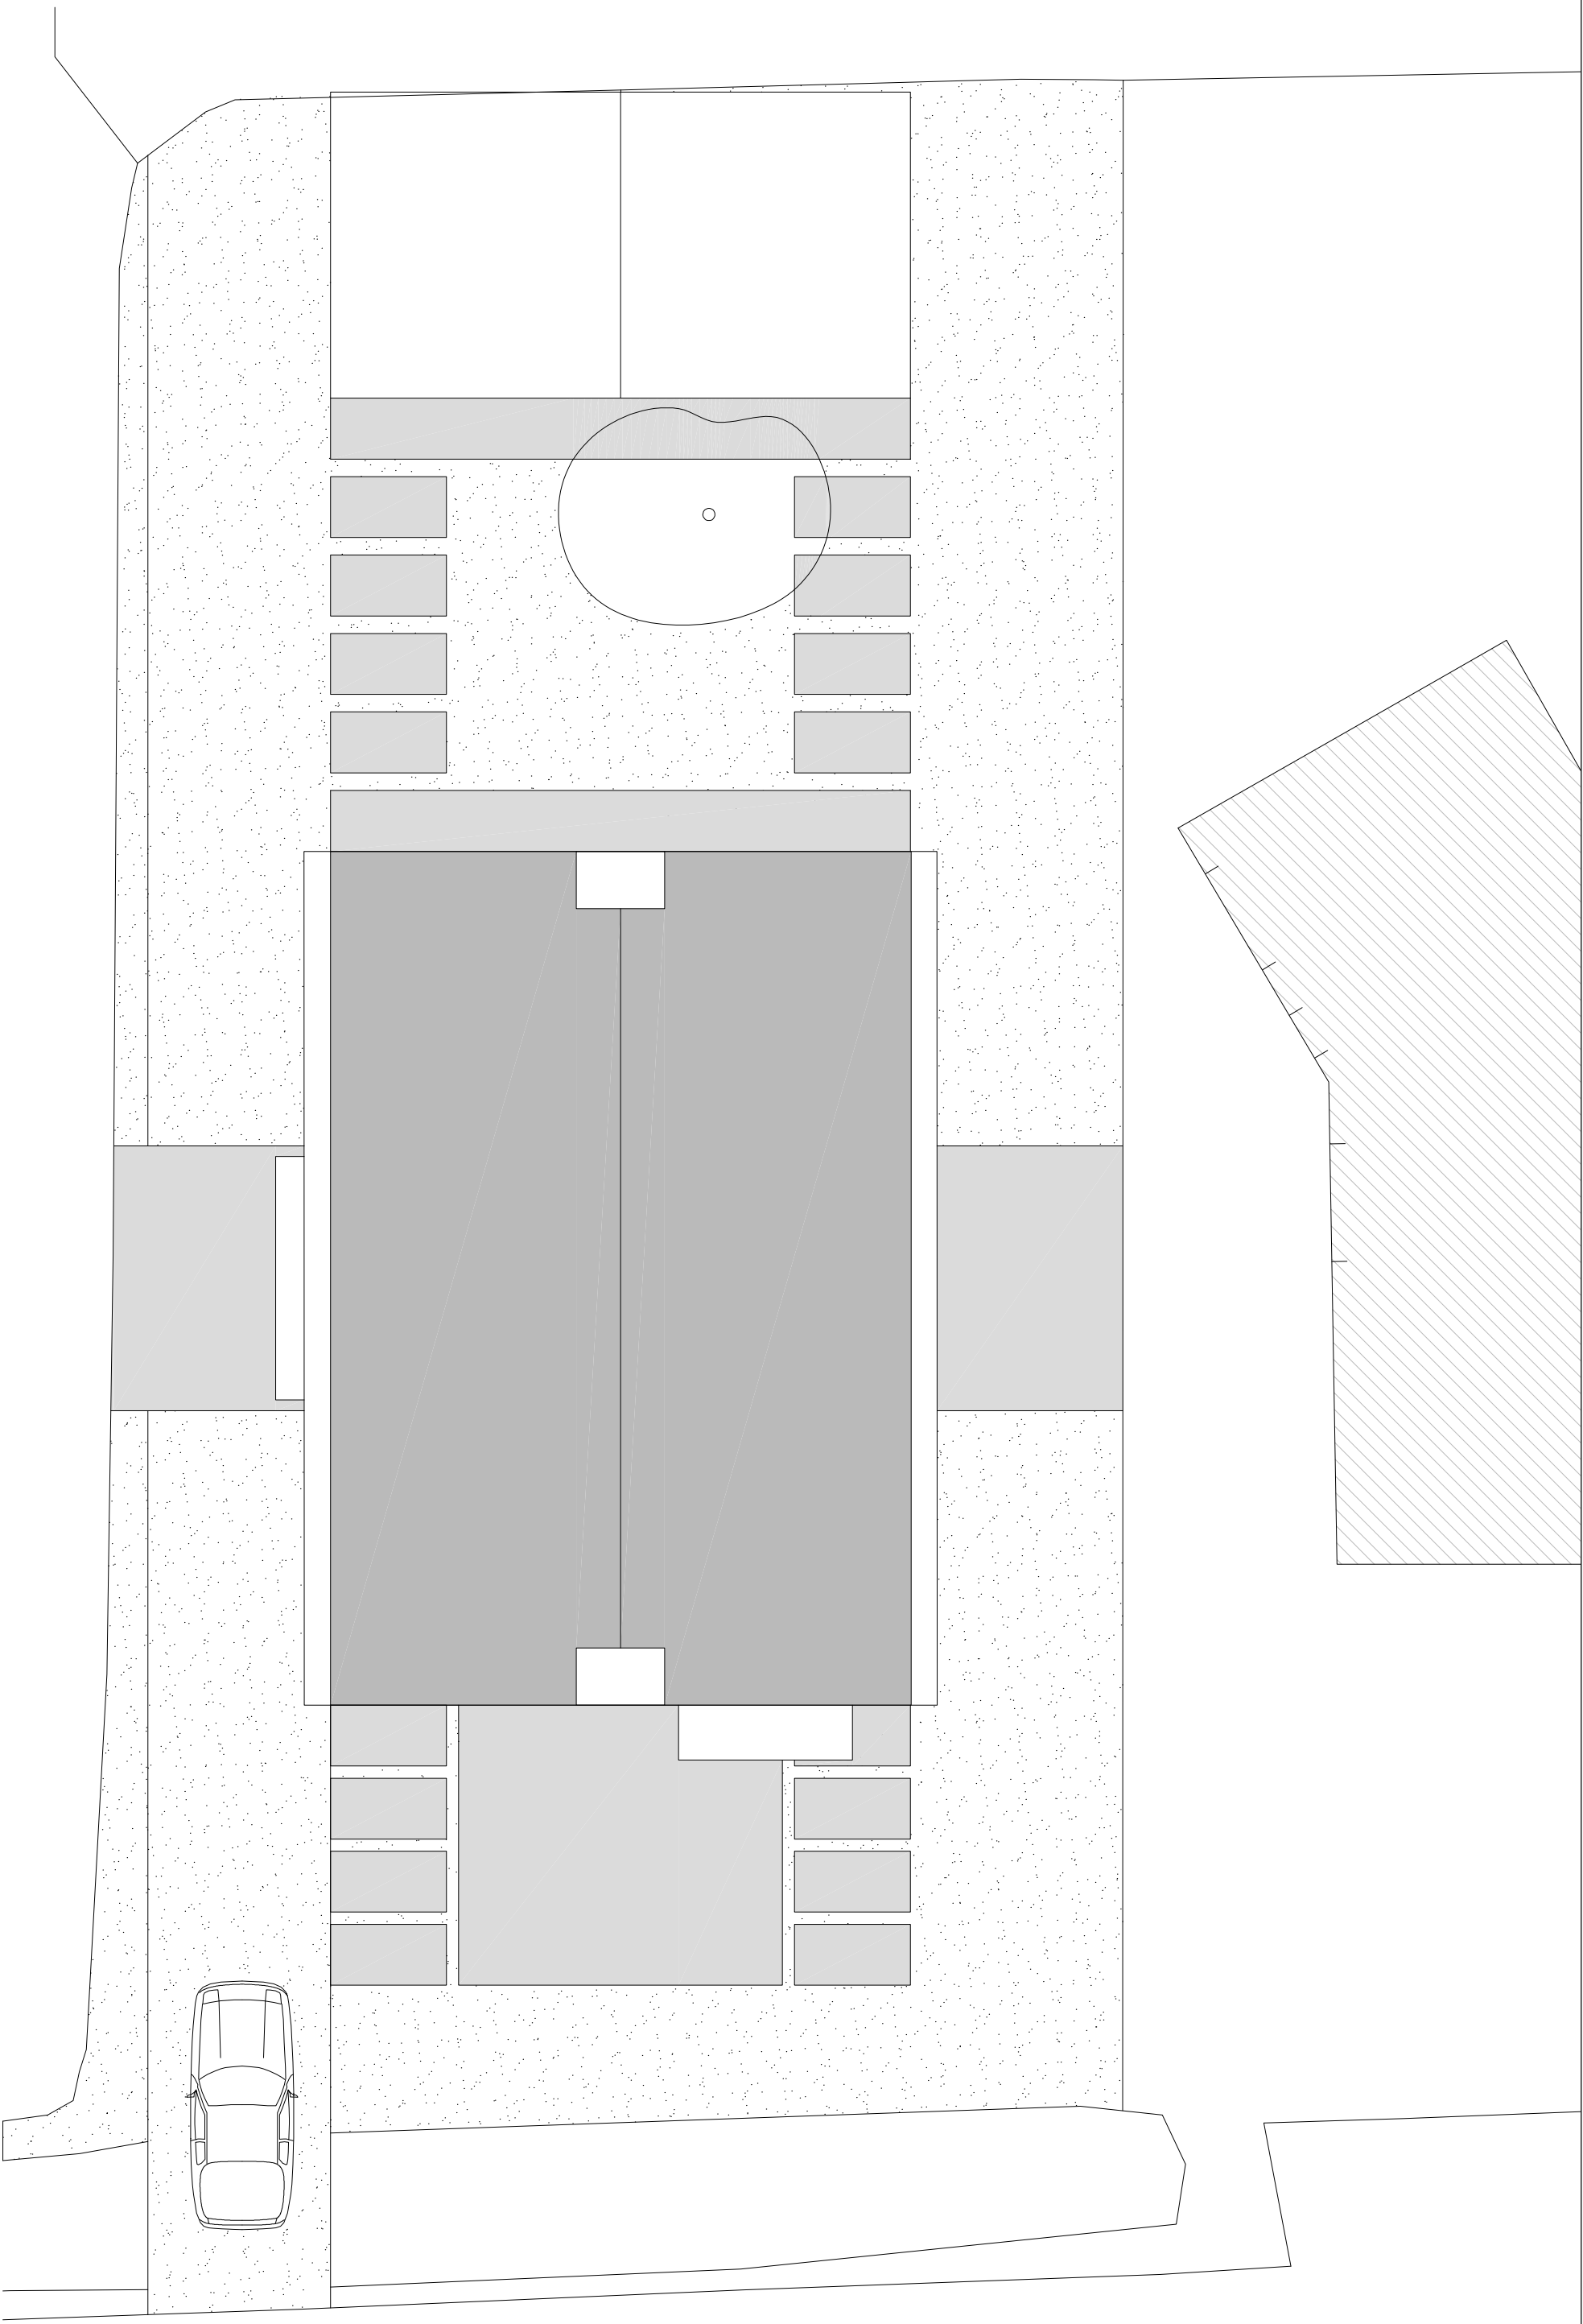

DHOOGHE & MEGANCK IR-ARCHITECTEN bvba
Francisco Ferrerlaan 55 B-4000 Gent
www.dhooghe-meganck.be
info@dhooghe-meganck.be



project **OUR HOUSE**
inhoud **INPLANTINGSPLAN**

schaal **1/100**
plannummer **1/6**