
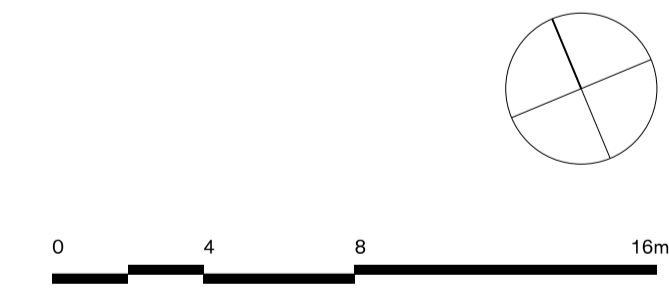
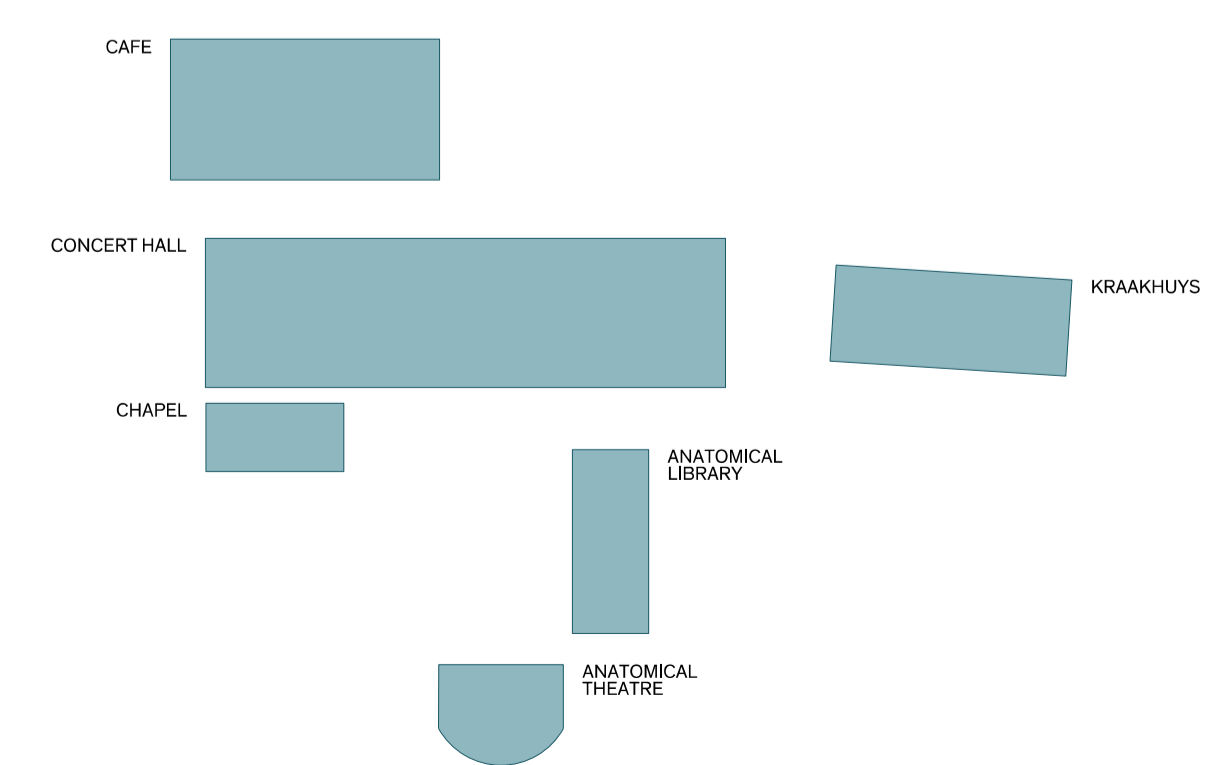


KEY

- A Concert hall
- B Chapel
- C Anatomic library
- D Anatomic theatre
- E Kraakhuis
- F North foyer
- G South Foyer

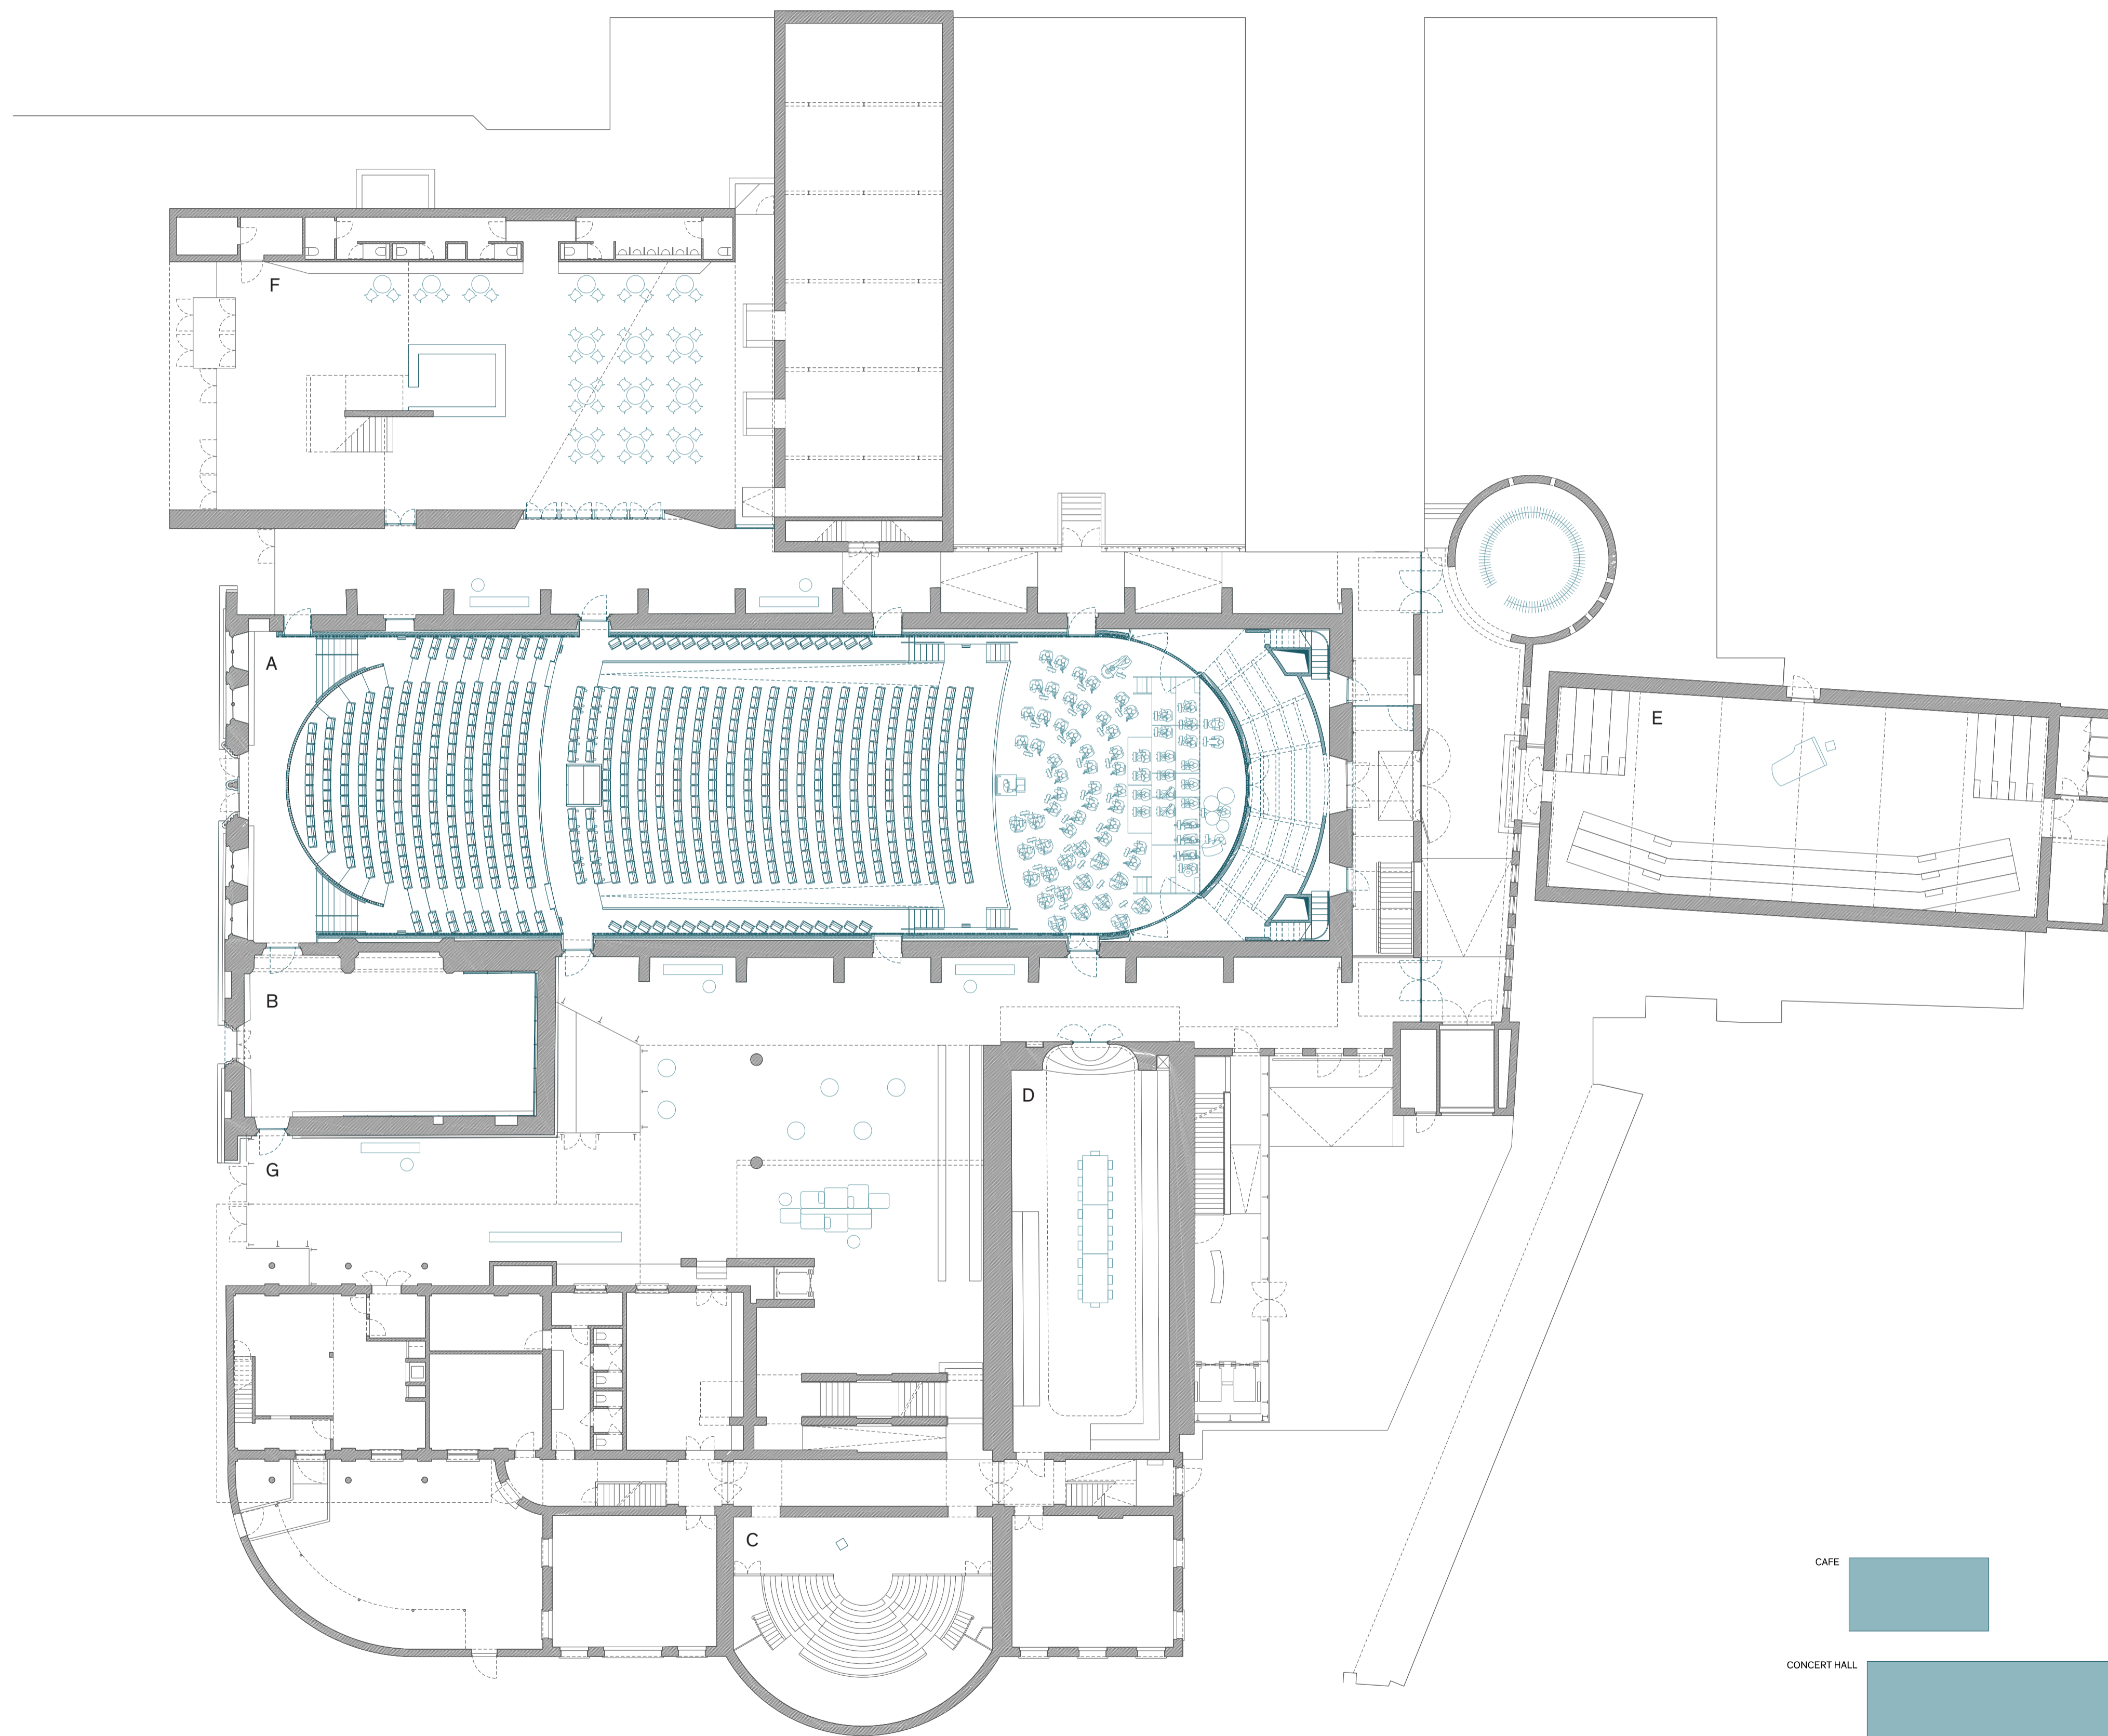

CLIENT	MUZIEKCENTRUM DE BIJLOKE
PROJECT	MUZIEKCENTRUM DE BIJLOKE
DRAWING TITLE	MUSIC CENTRE - MASTERPLAN
SCALE	1:200 @ A1 1:400 @ A3
DESIGN TEAM	DRDH ARCHITECTS JULIAN HARRAP ARCHITECTS ABT ARUP RCR
DRAWINGNR	1033-MC-N-MASTERPLAN

DISCLAIMER  
Copyright DRDH Architects. No implied licence exists. Do not scale from this drawing.  
All dimensions to be checked on site by the contractor and such dimensions to be their responsibility. Drawing errors and omissions to be reported to the architect.