
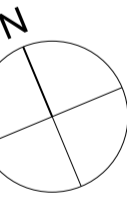


KEY

- A Stage
- B Side galleries
- C Raked seating
- D Stepped seating
- E Crossover
- F Wheelchair positions
- G Control position
- H Circulation between foyers
- I Chapel
- J Stage lift
- K Backstage
- L Access to choir
- M North foyer
- N South foyer

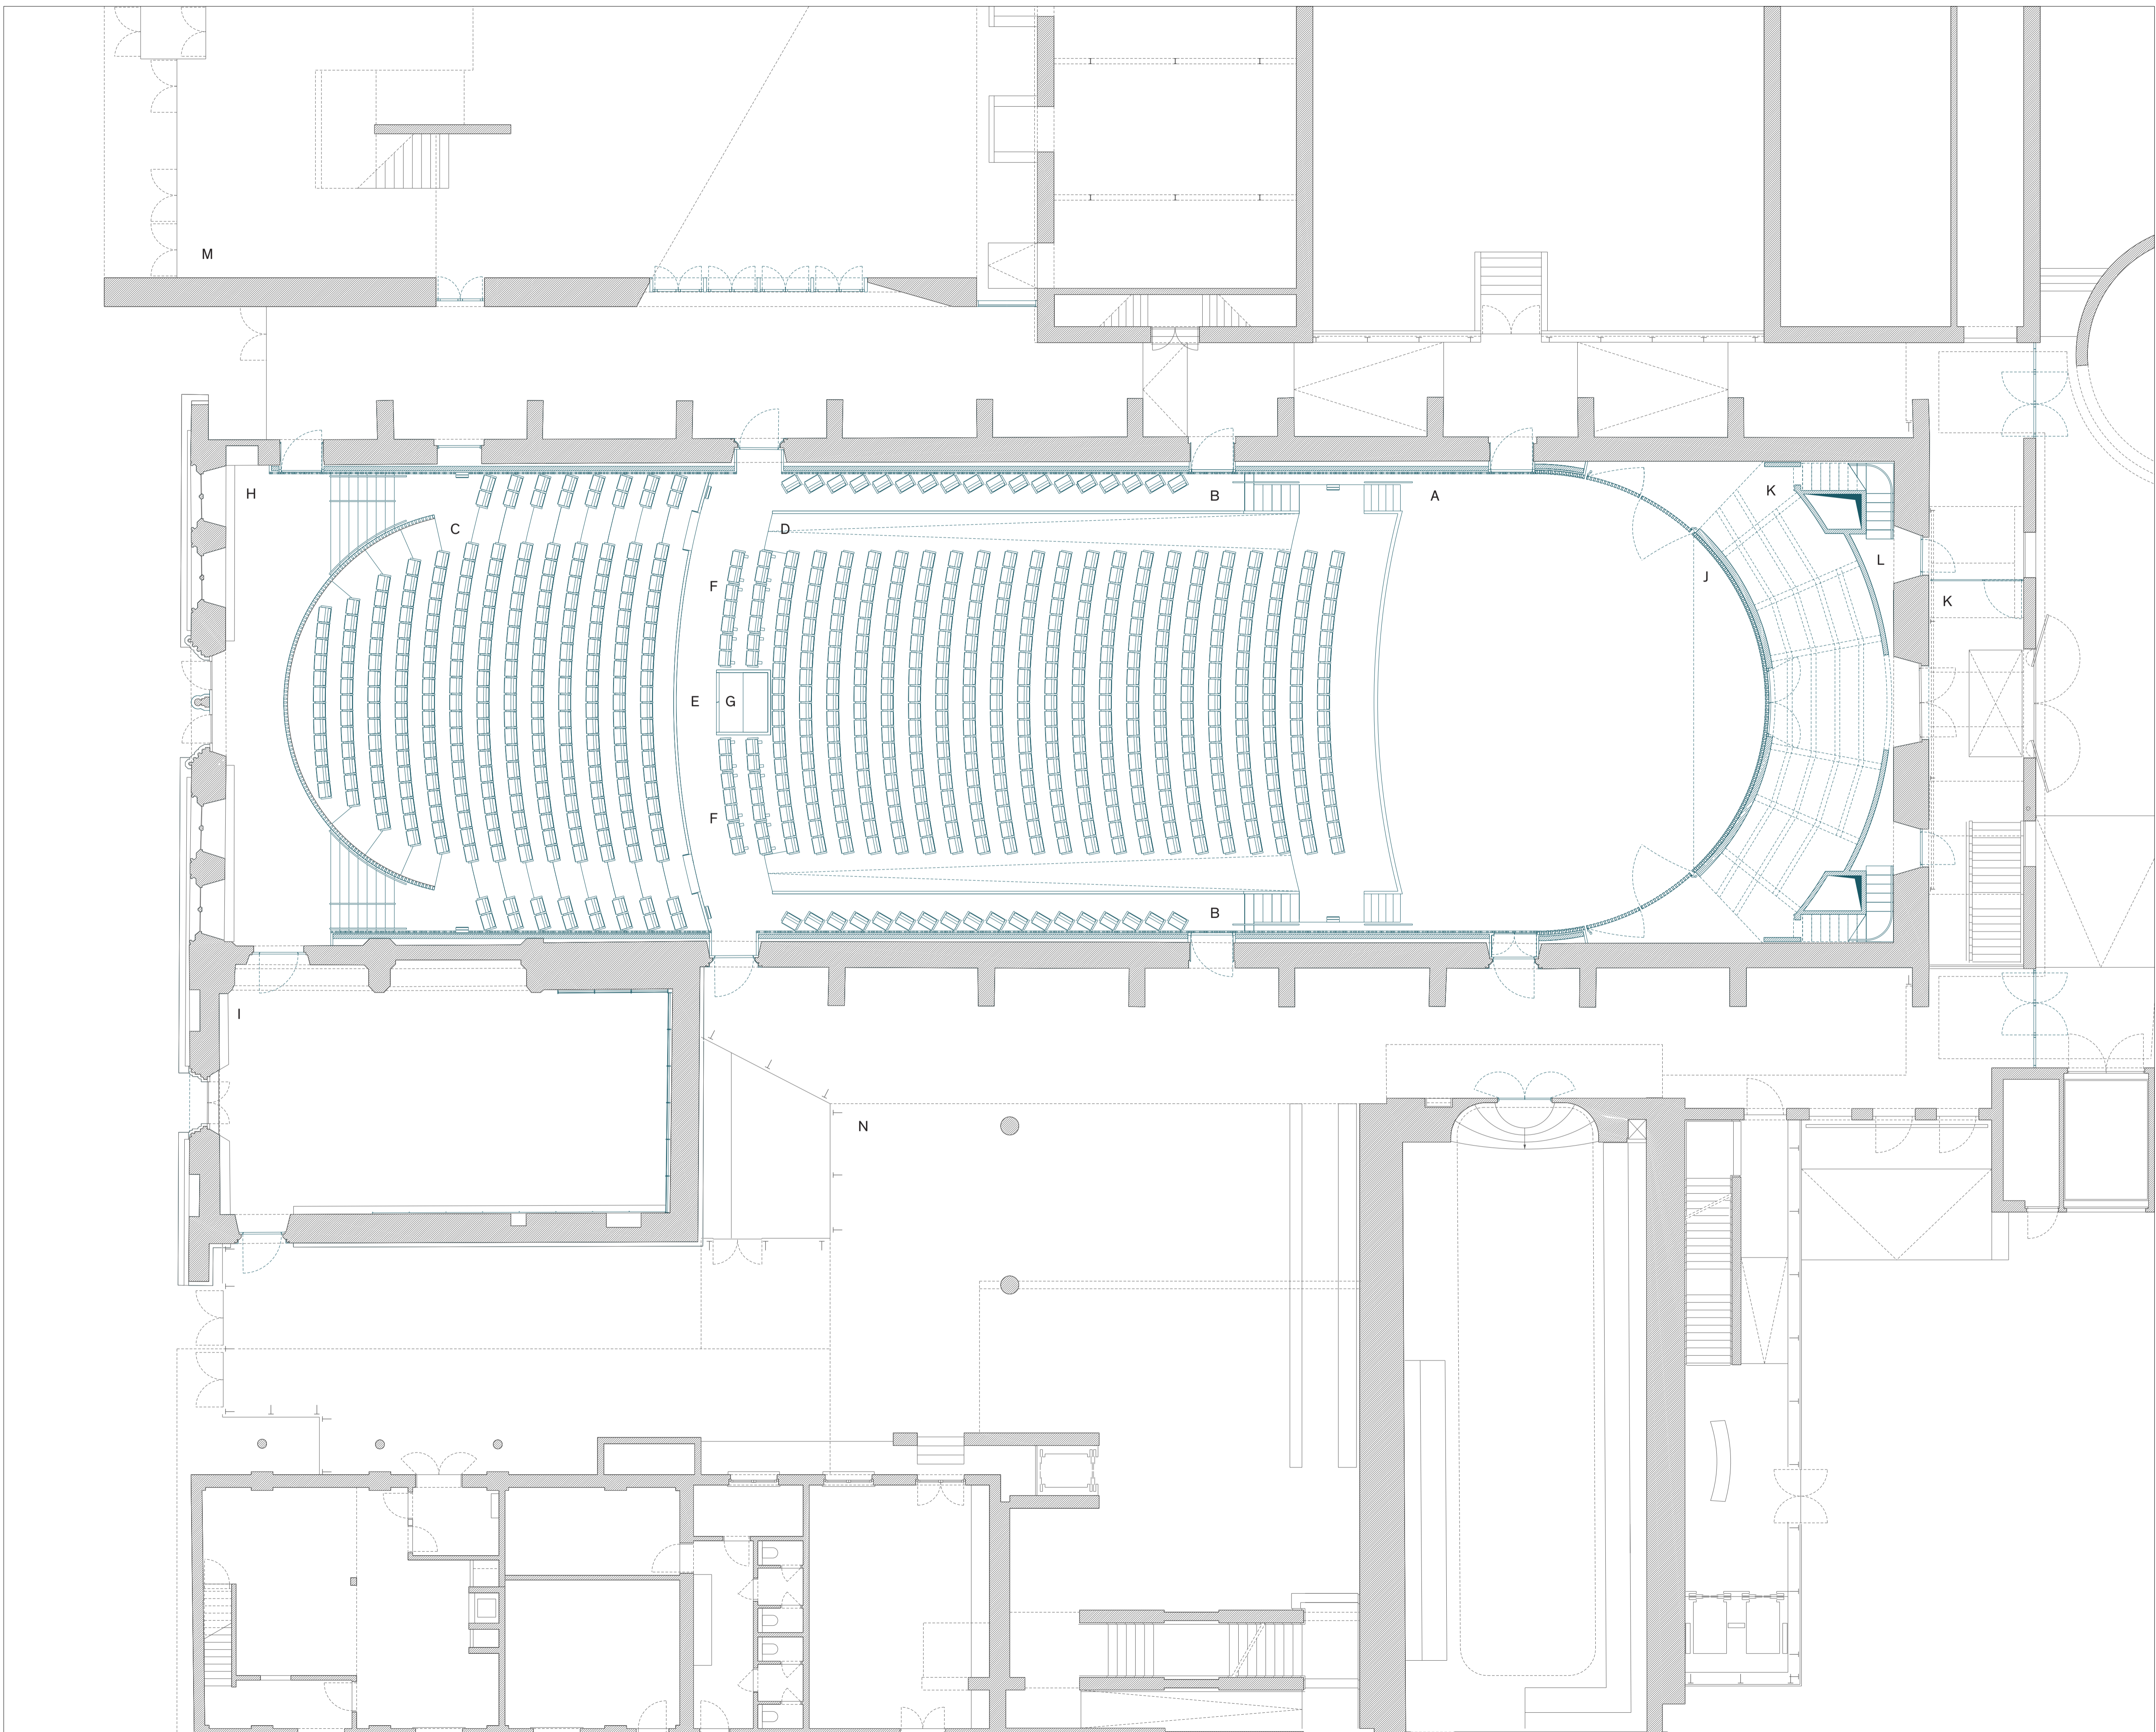

CLIENT	MUZIEKCENTRUM DE BIJLOKE
PROJECT	MUZIEKCENTRUM DE BIJLOKE
DRAWING TITLE	CONCERT HALL - LVL 0 NEW
SCALE	1:100 @ A1 1:200 @ A3
DESIGN TEAM	DRDH ARCHITECTS JULIAN HARRAP ARCHITECTS ABT ARUP RCR
DRAWINGNR	1033-CH-N-LVL 0

DISCLAIMER
Copyright DRDH Architects. No implied licence exists. Do not scale from this drawing.
All dimensions to be checked on site by the contractor and such dimensions to be their
responsibility. Drawing errors and omissions to be reported to the architect.