


1:25 DETAIL (A3)

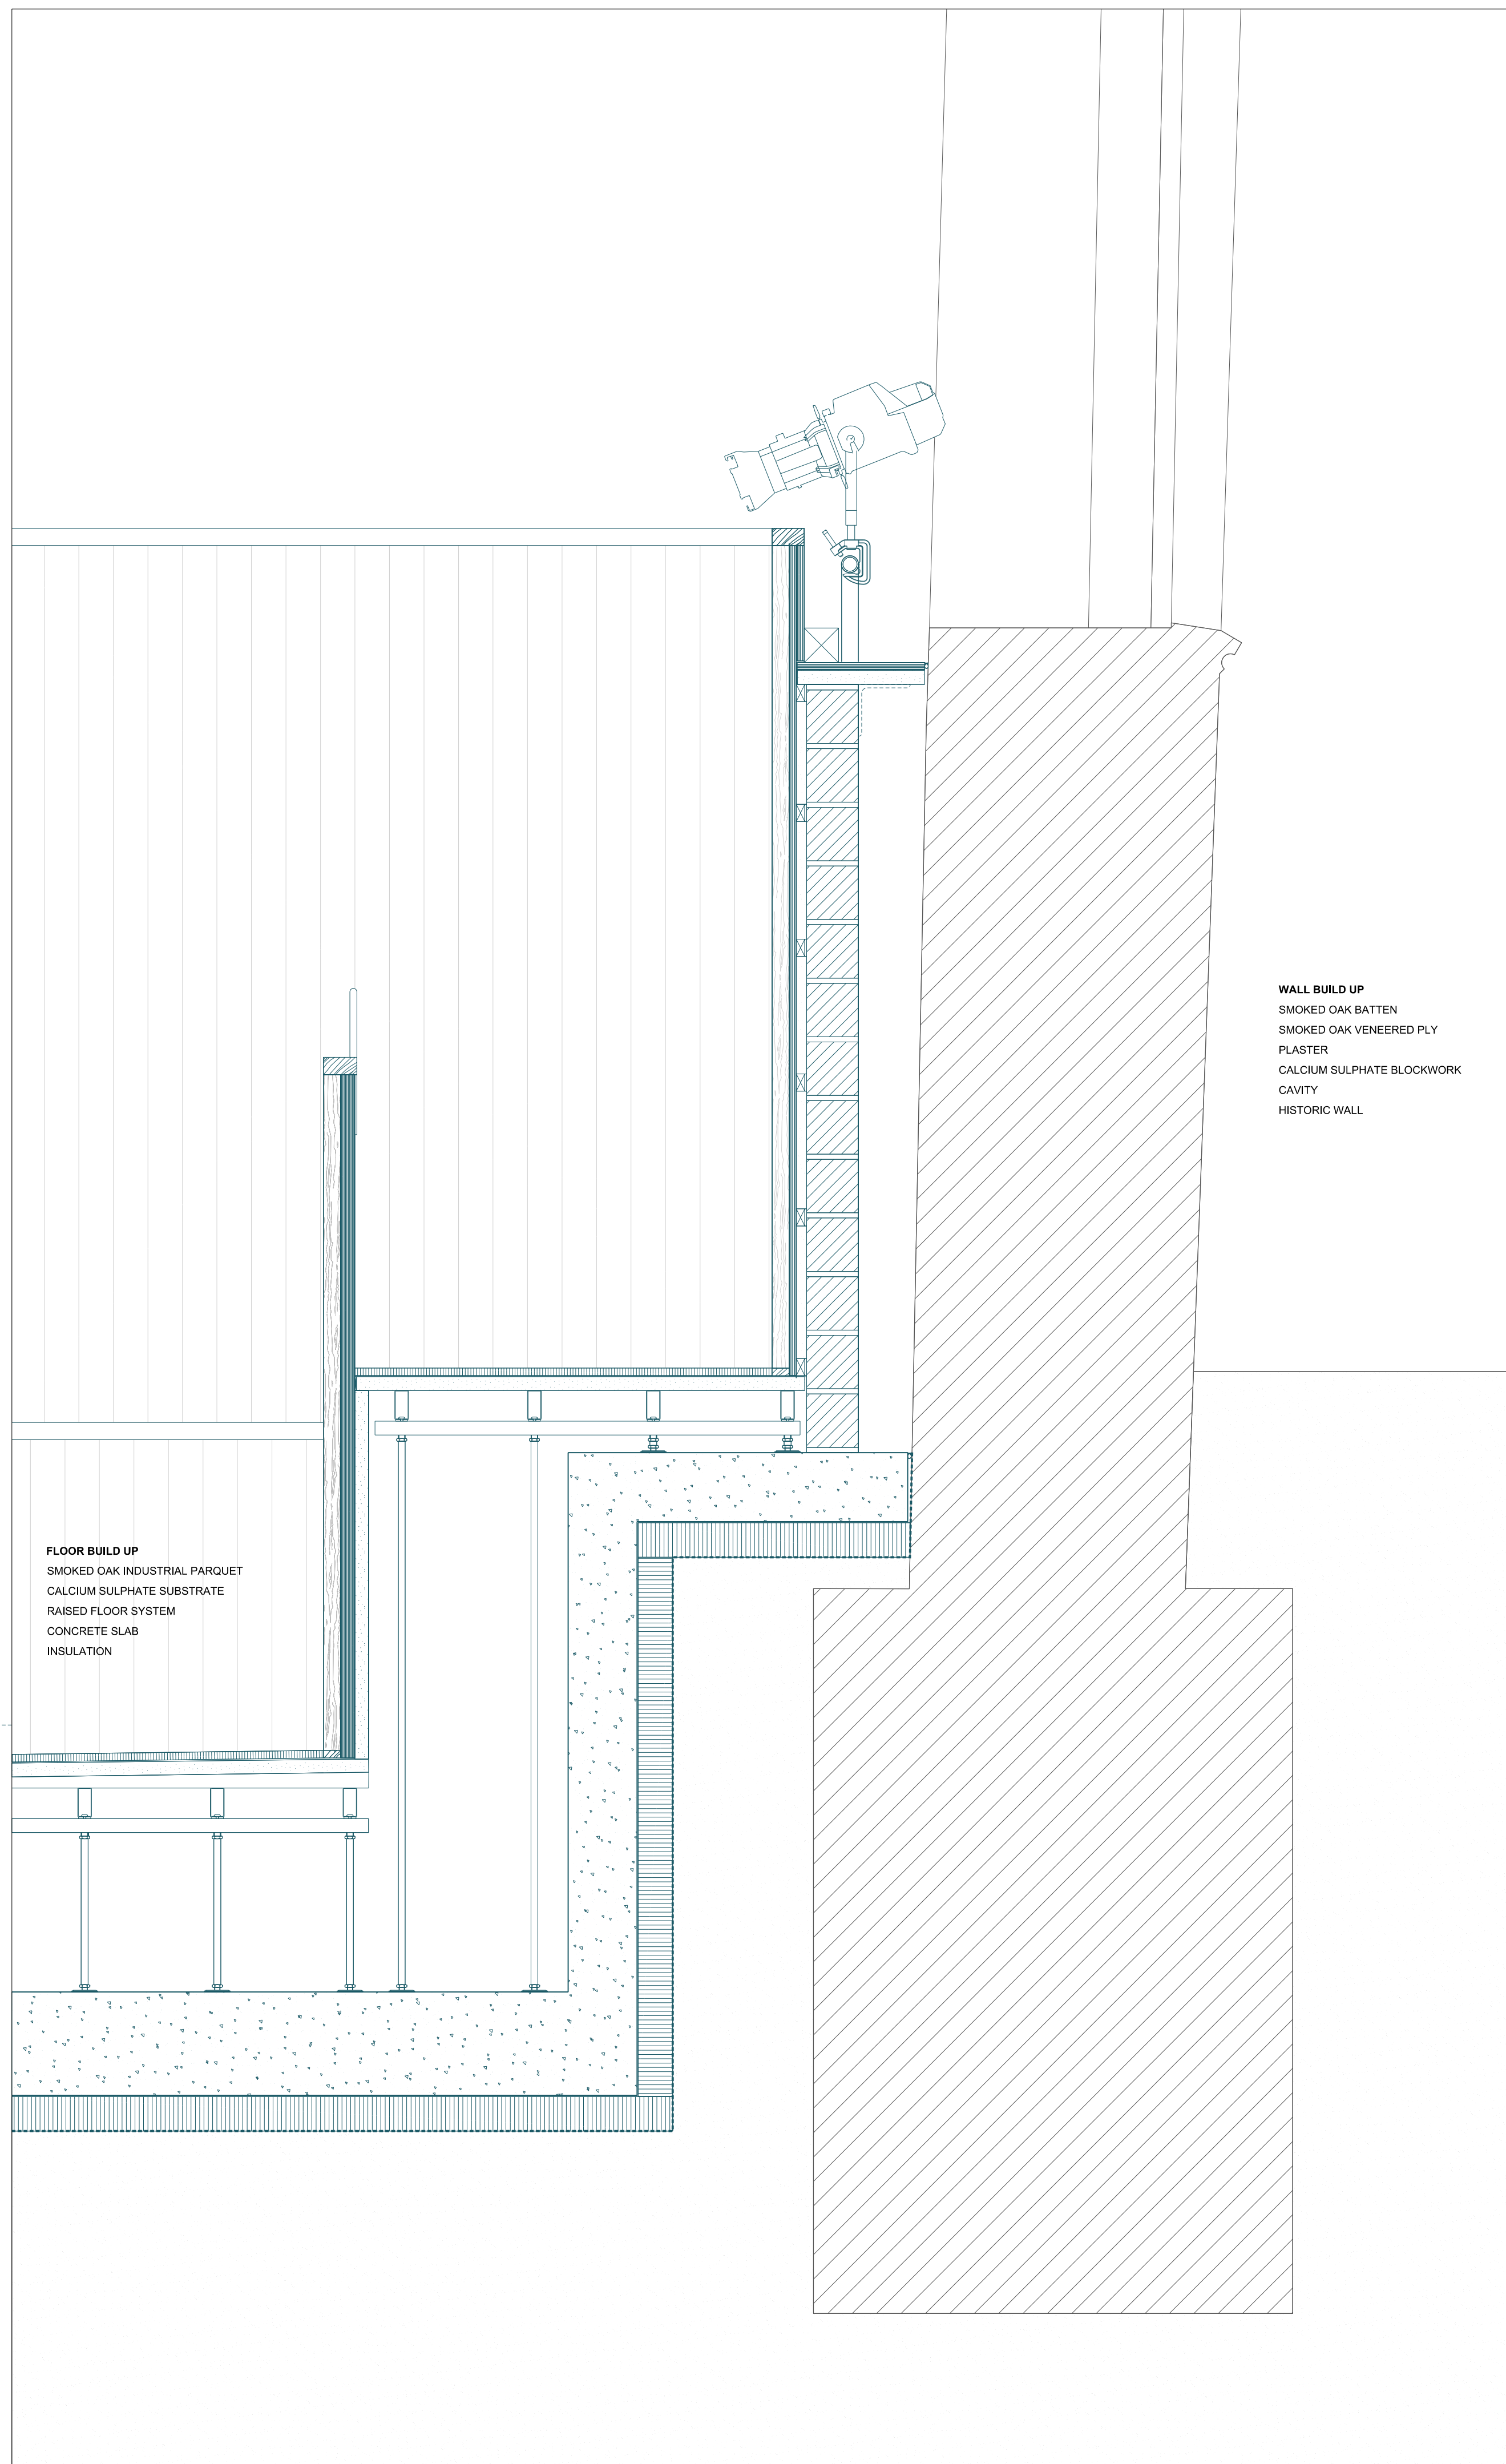

FLOOR BUILD UP
 SMOKED OAK INDUSTRIAL PARQUET
 CALCIUM SULPHATE SUBSTRATE
 RAISED FLOOR SYSTEM
 CONCRETE SLAB
 INSULATION

WALL BUILD UP
 SMOKED OAK BATTEN
 SMOKED OAK VENEERED PLY
 PLASTER
 CALCIUM SULPHATE BLOCKWORK
 CAVITY
 HISTORIC WALL



CLIENT	MUZIEKCENTRUM DE BIJLOKE
PROJECT	MUZIEKCENTRUM DE BIJLOKE
DRAWING TITLE	CONCERT HALL - CROSS SECTION NEW
SCALE	1:100 @ A1 1:200 @ A3
DESIGN TEAM	DRDH ARCHITECTS JULIAN HARRAP ARCHITECTS ABT ARUP RCR
DRAWINGNR	1033-CH-N-CROSS SECTION

DISCLAIMER
 Copyright DRDH Architects. No implied licence exists. Do not scale from this drawing.
 All dimensions to be checked on site by the contractor and such dimensions to be their
 responsibility. Drawing errors and omissions to be reported to the architect.