


STEENAKKER, GENT

NR. 45-47


PLAN NIVEAU +1

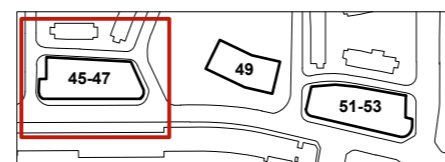

1:100 0 1 2 3 4 5 10 m




BOB 361
ARCHITECTS

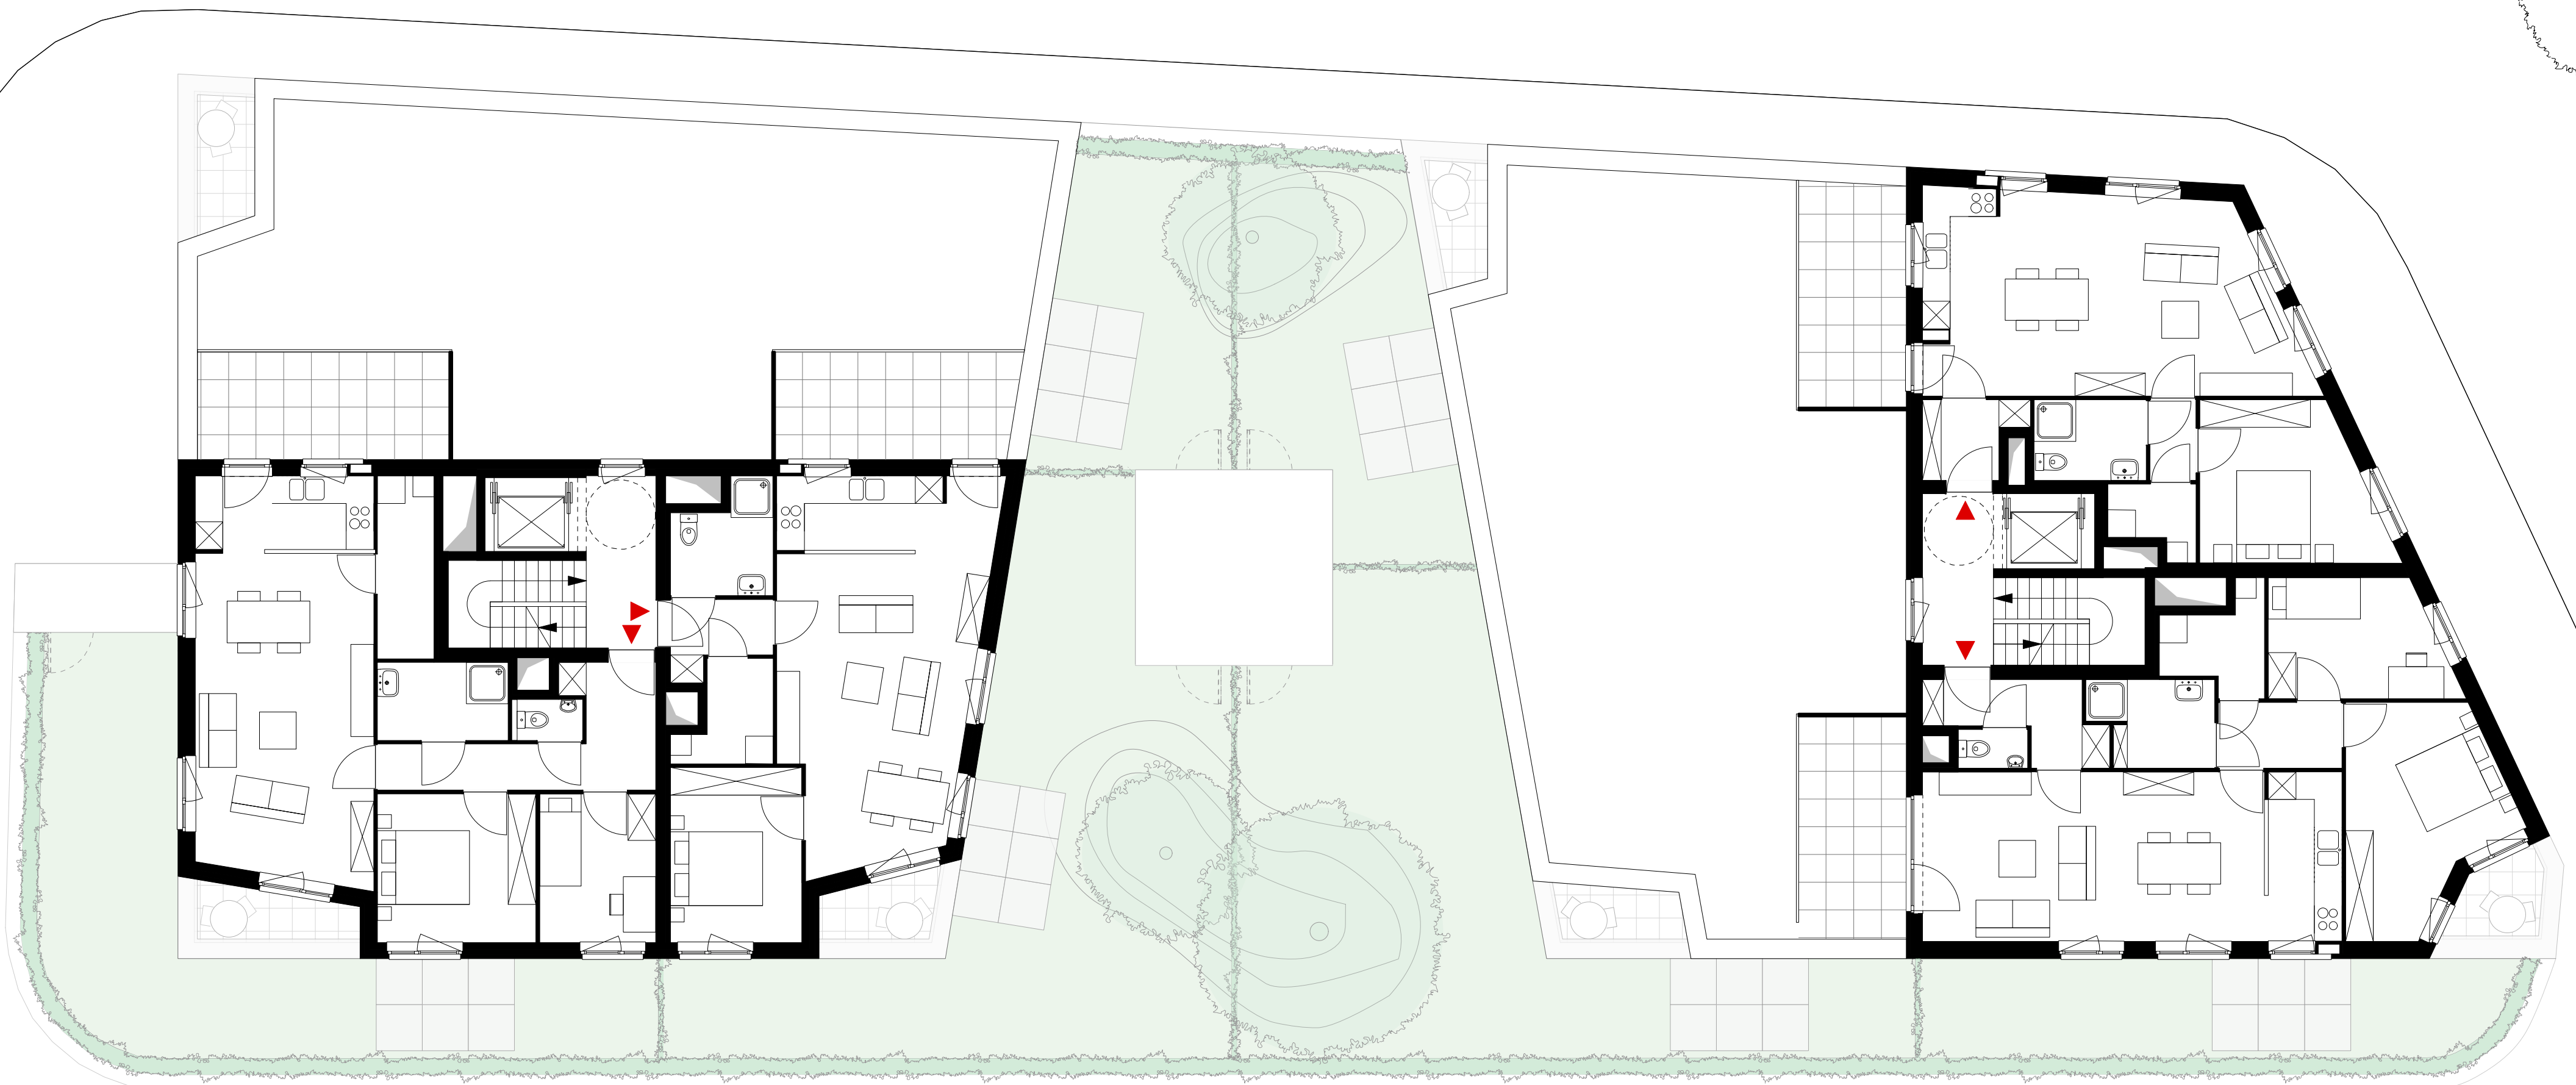

STEENAKKER, GENT

NR. 45-47


PLAN NIVEAU +2

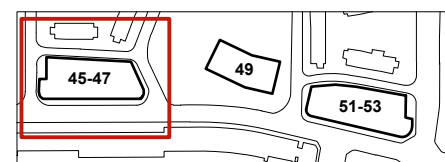

1:100 0 1 2 3 4 5 10 m




BOB 361
ARCHITECTS

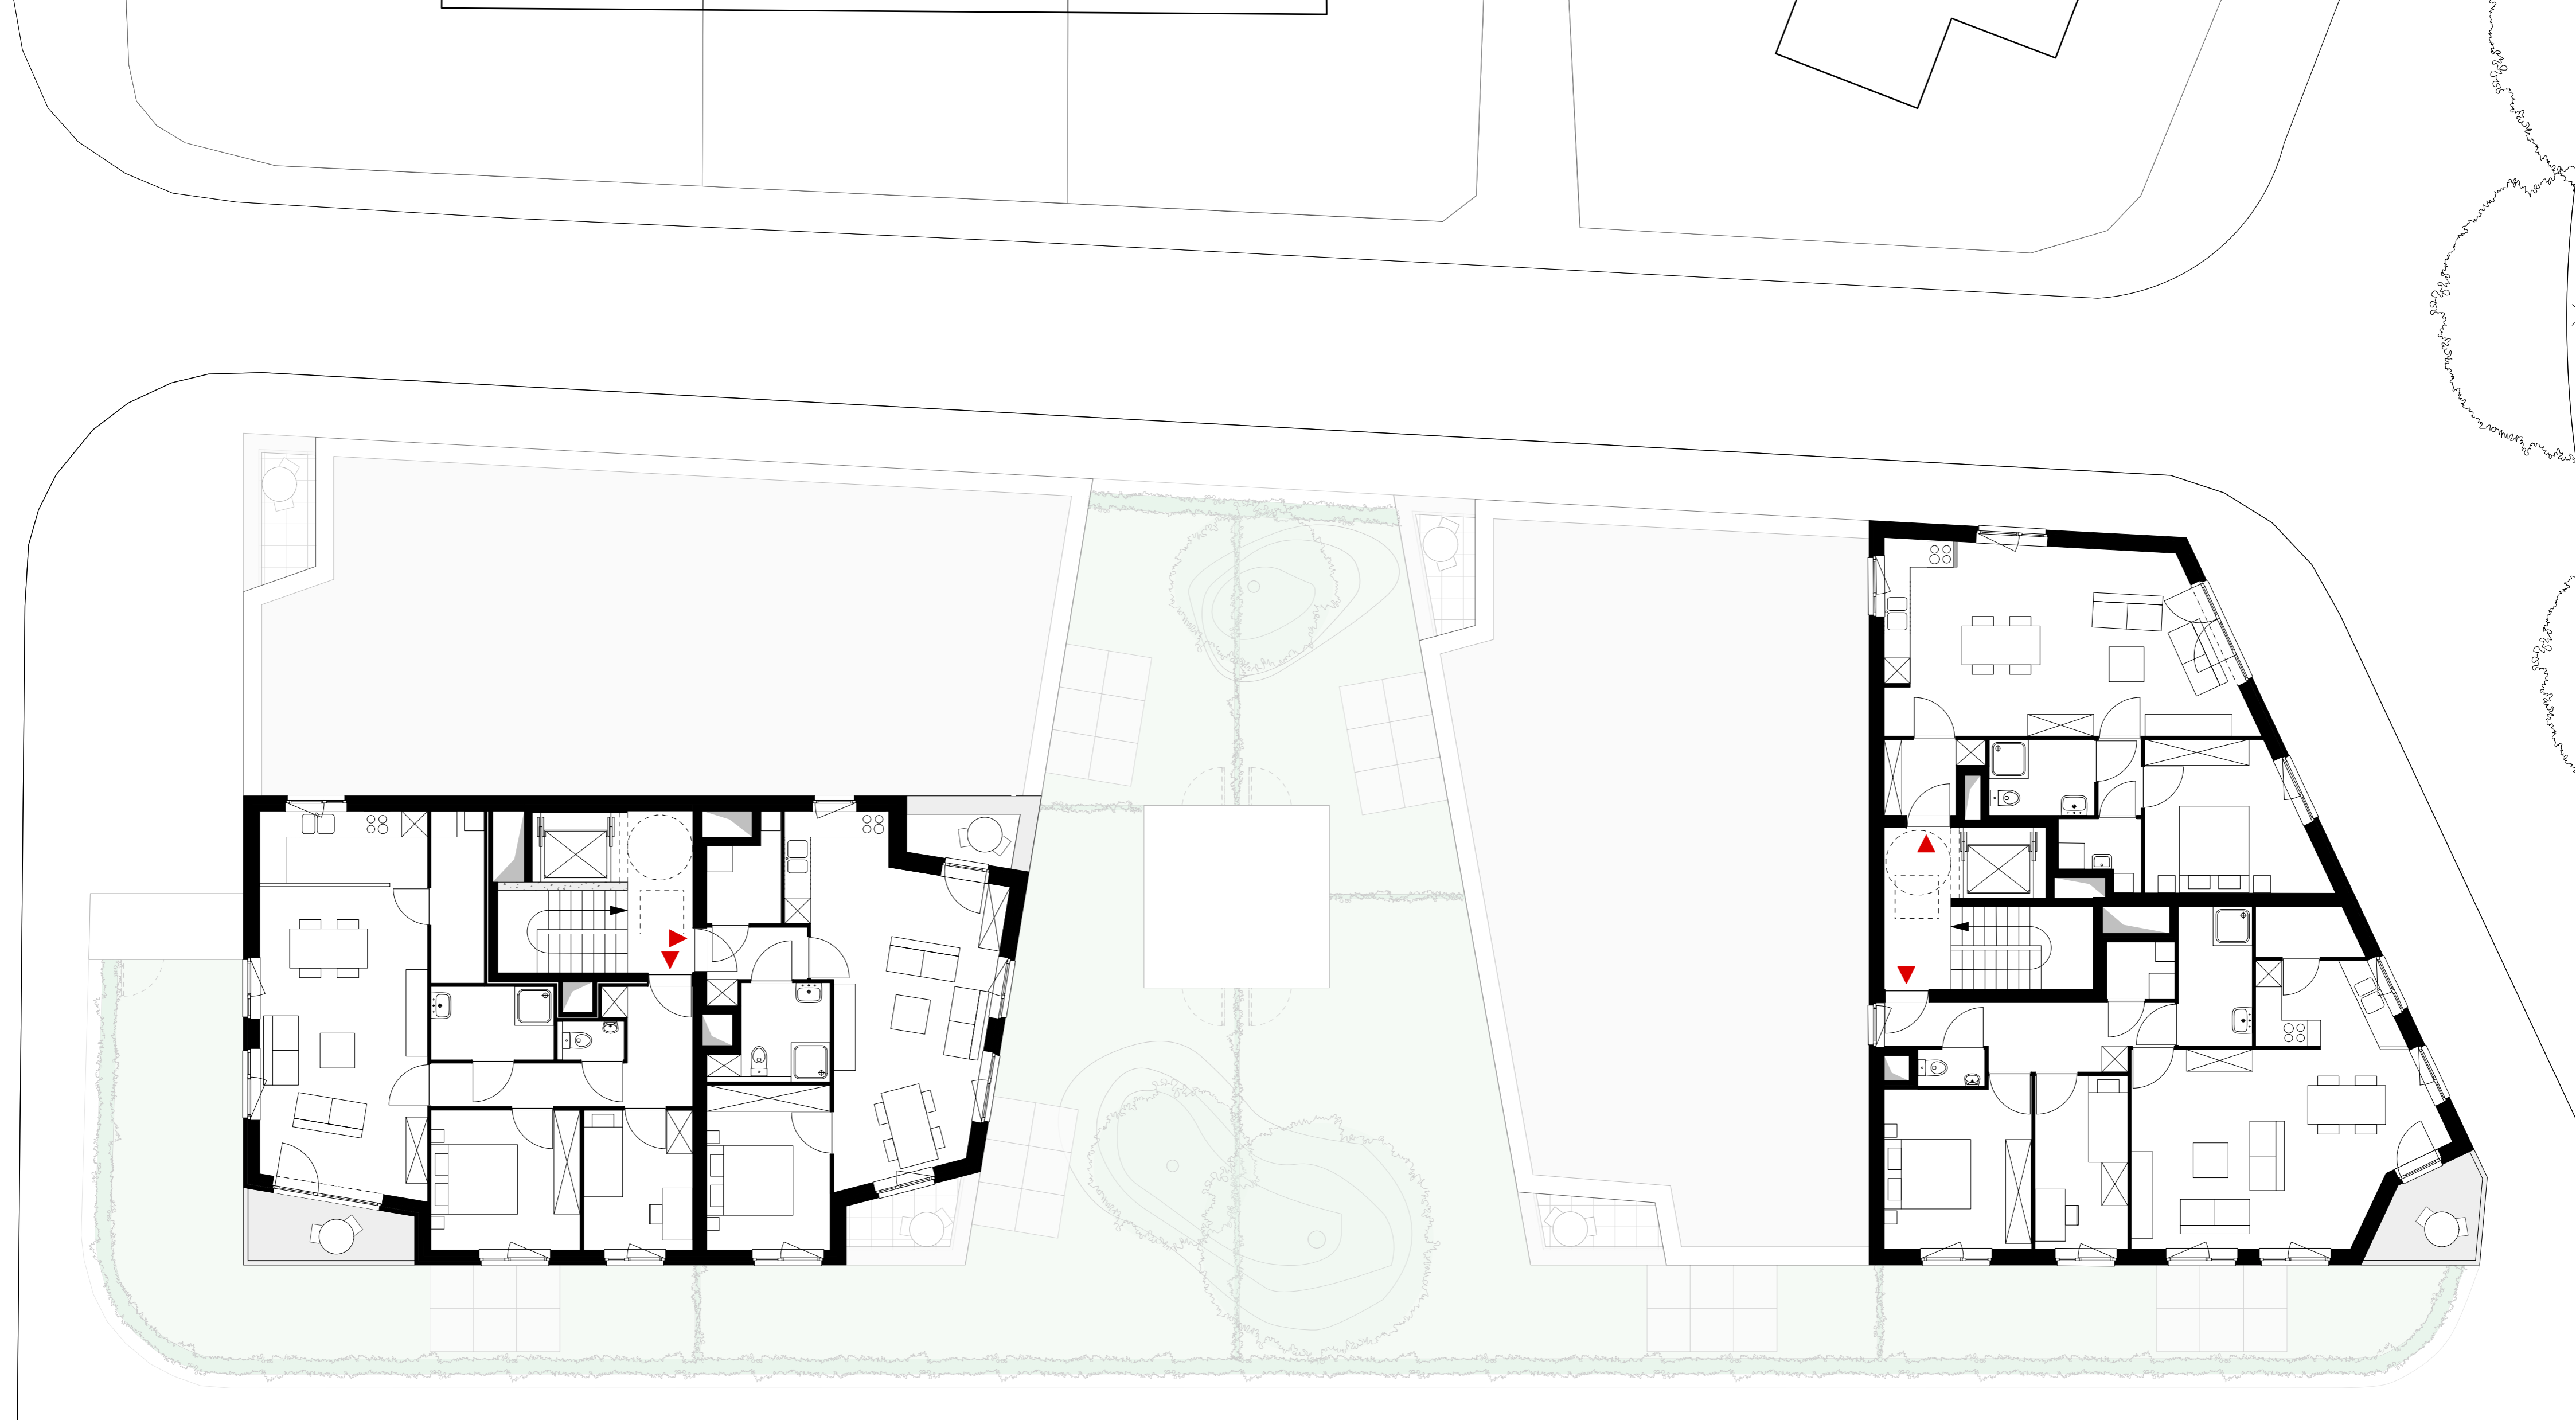

STEENAKKER, GENT

NR. 45-47

PLAN NIVEAU +3

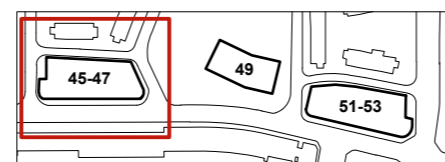

1:100 0 1 2 3 4 5 10 m



BOB 361 ARCHITECTS

