


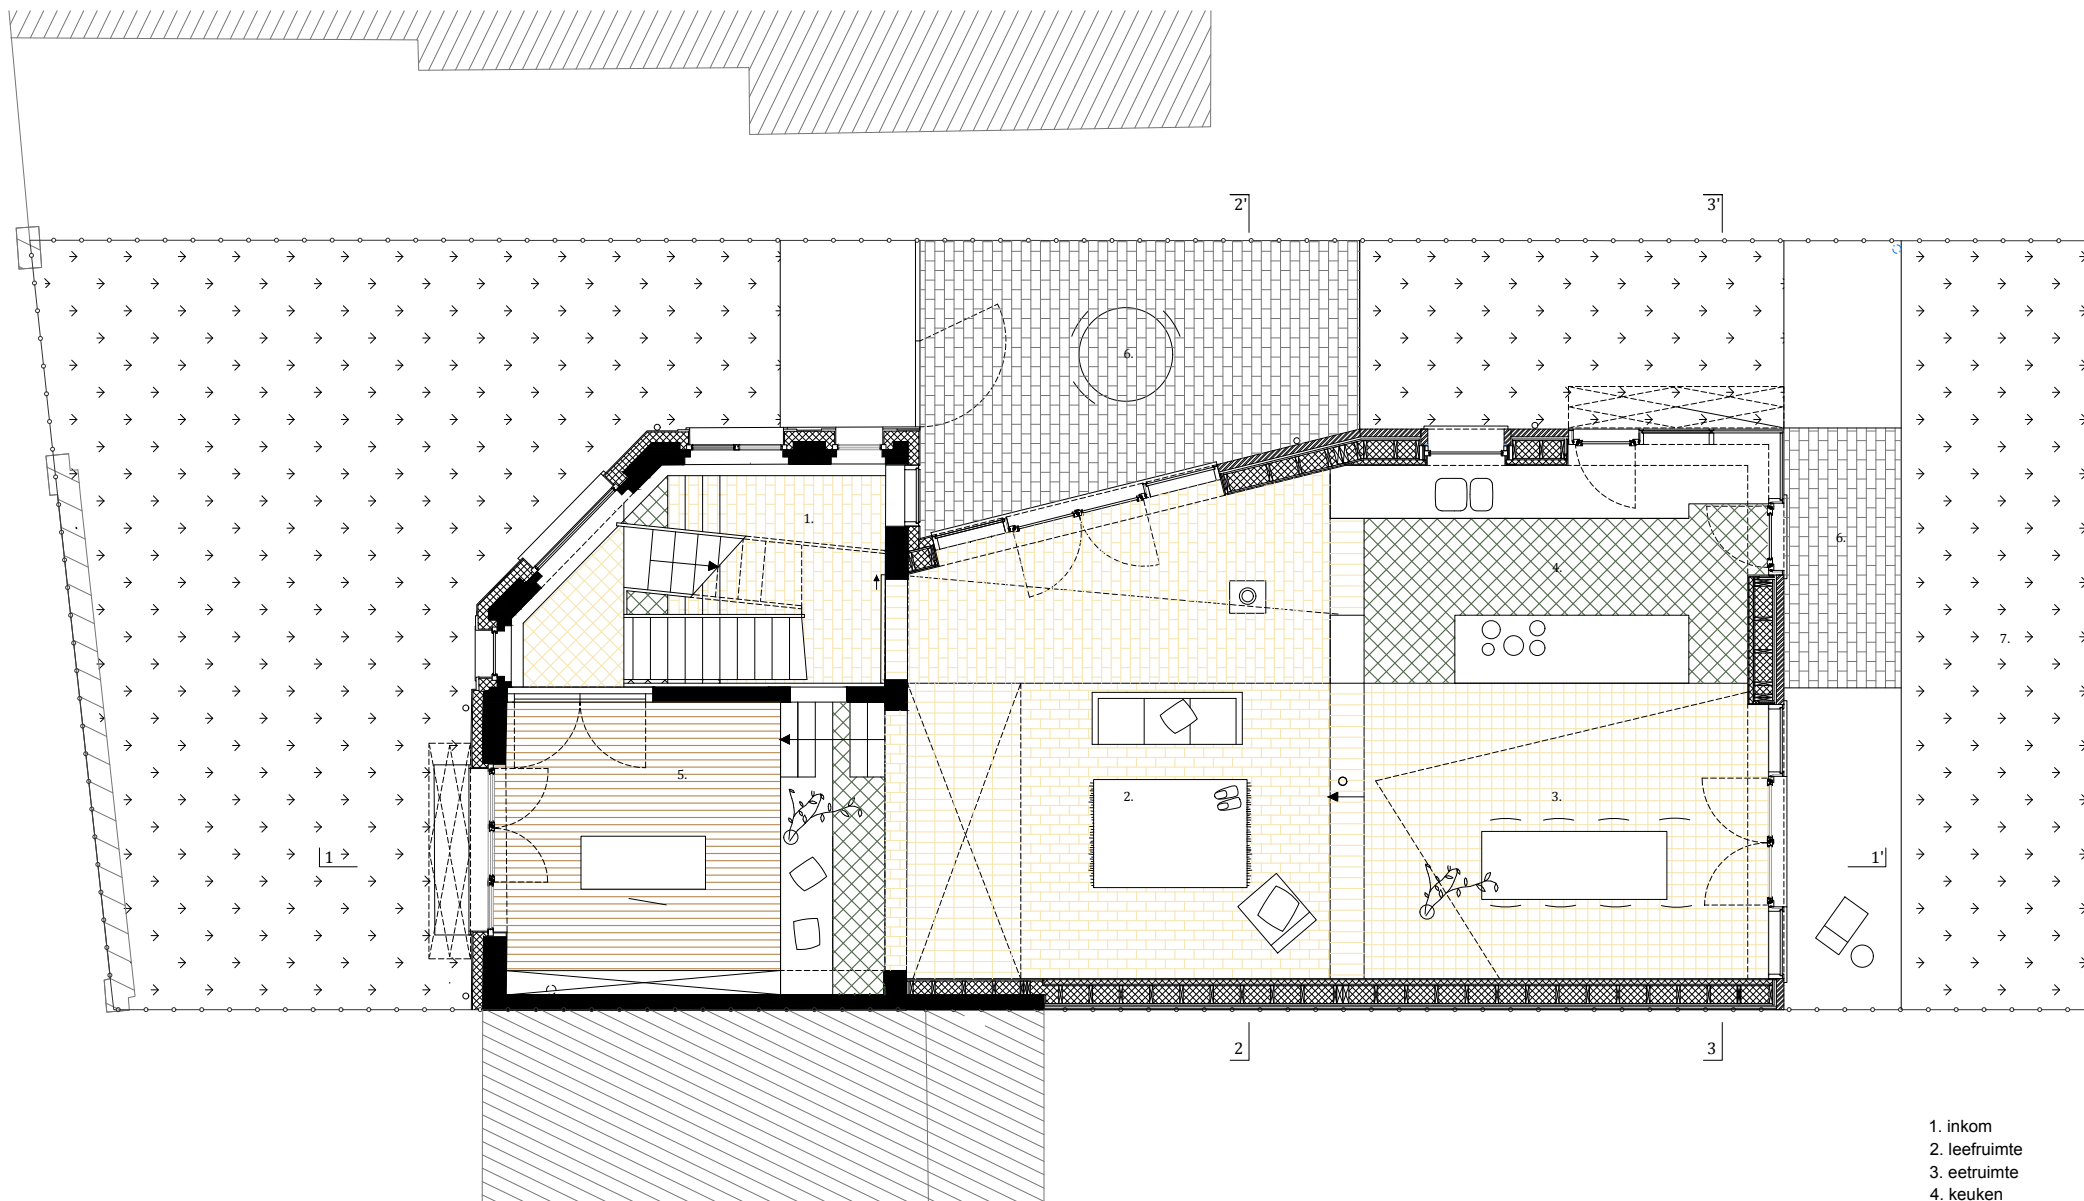

- 1. inkom
- 2. leefruimte
- 3. eetruimte
- 4. keuken
- 5. bureau
- 6. terras
- 7. tuin