


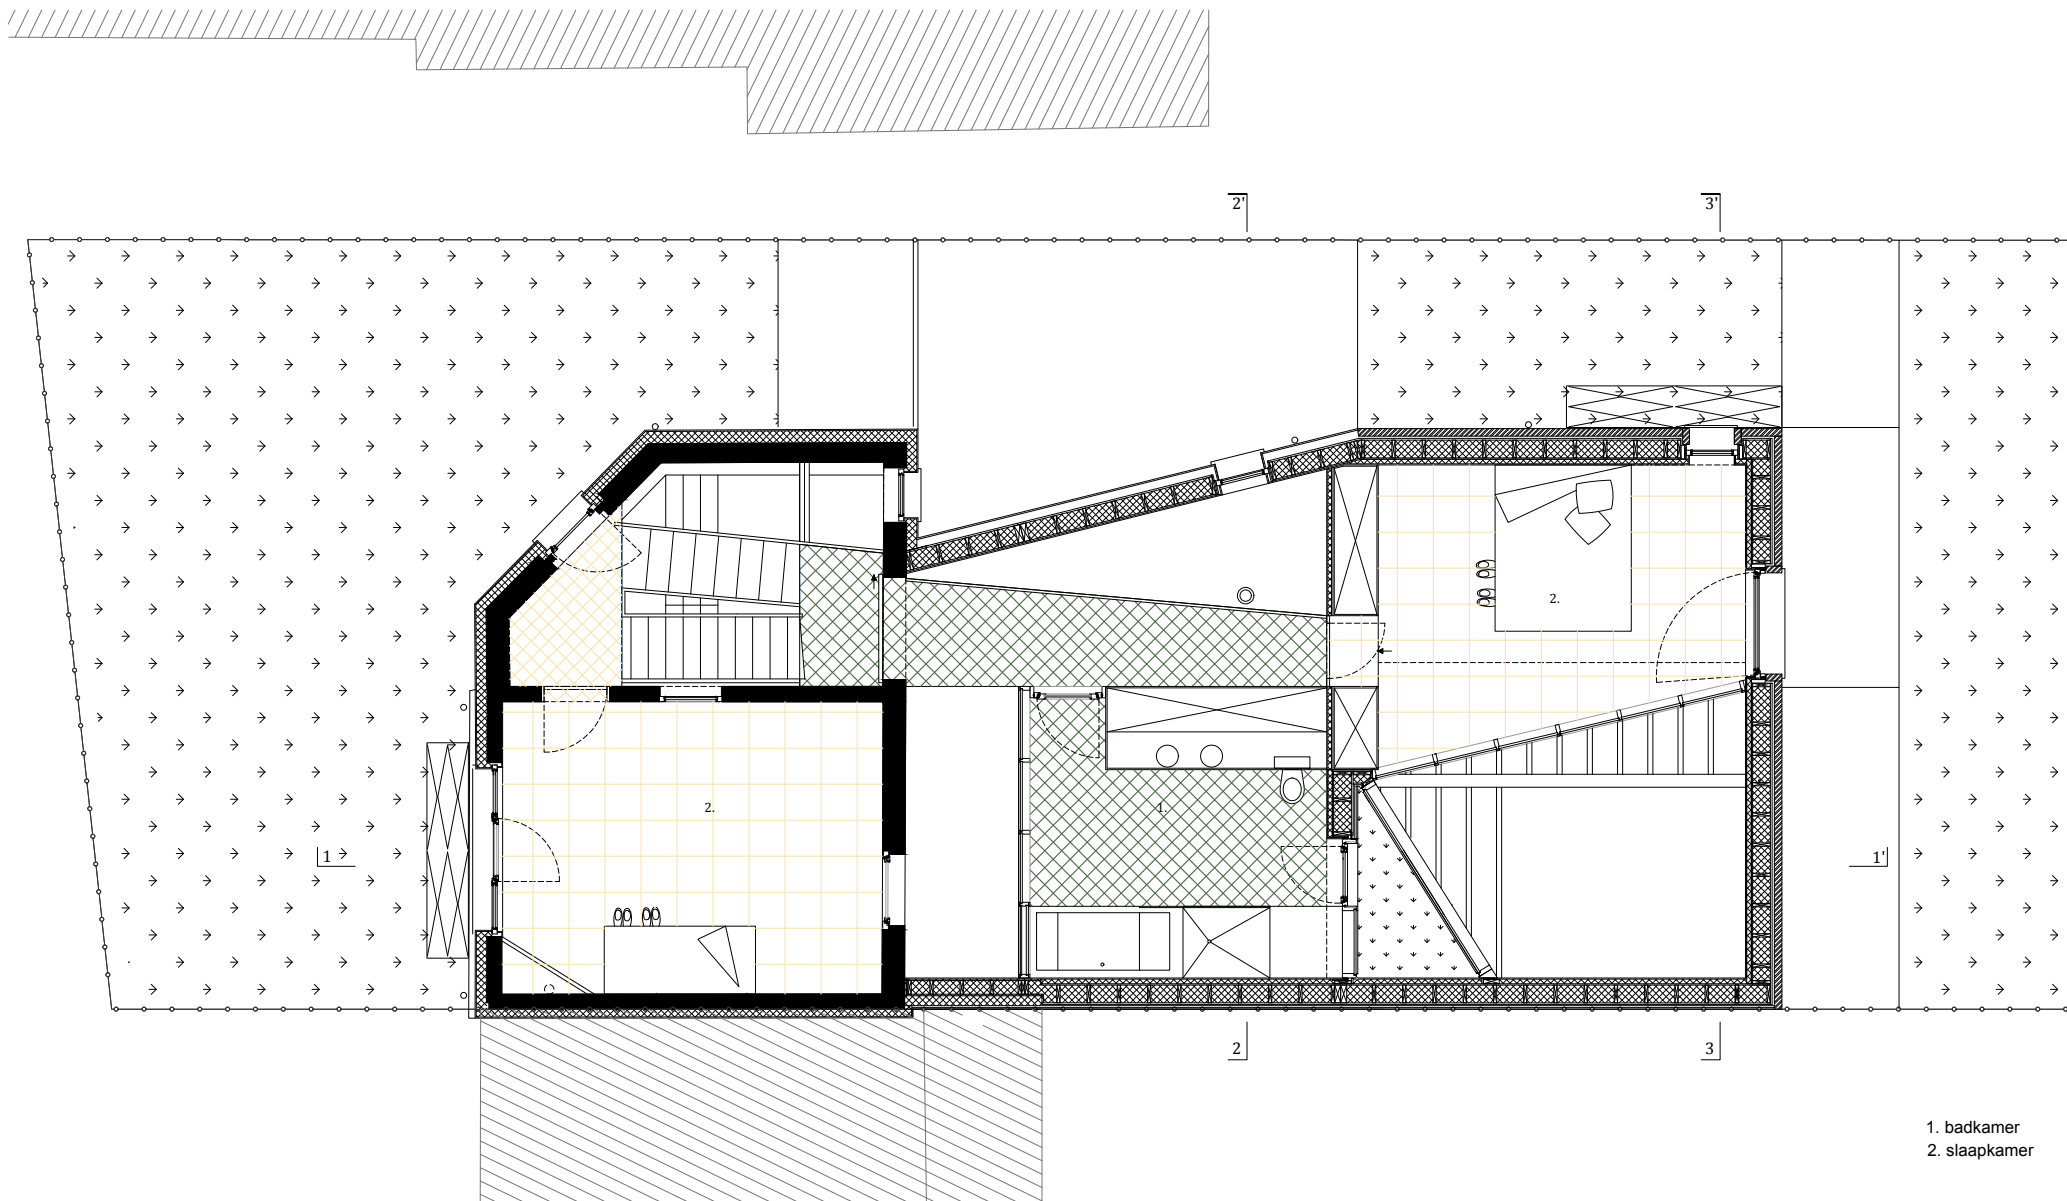

1. badkamer
2. slaapkamer