



# RENOVATIE WINTERCIRCUS

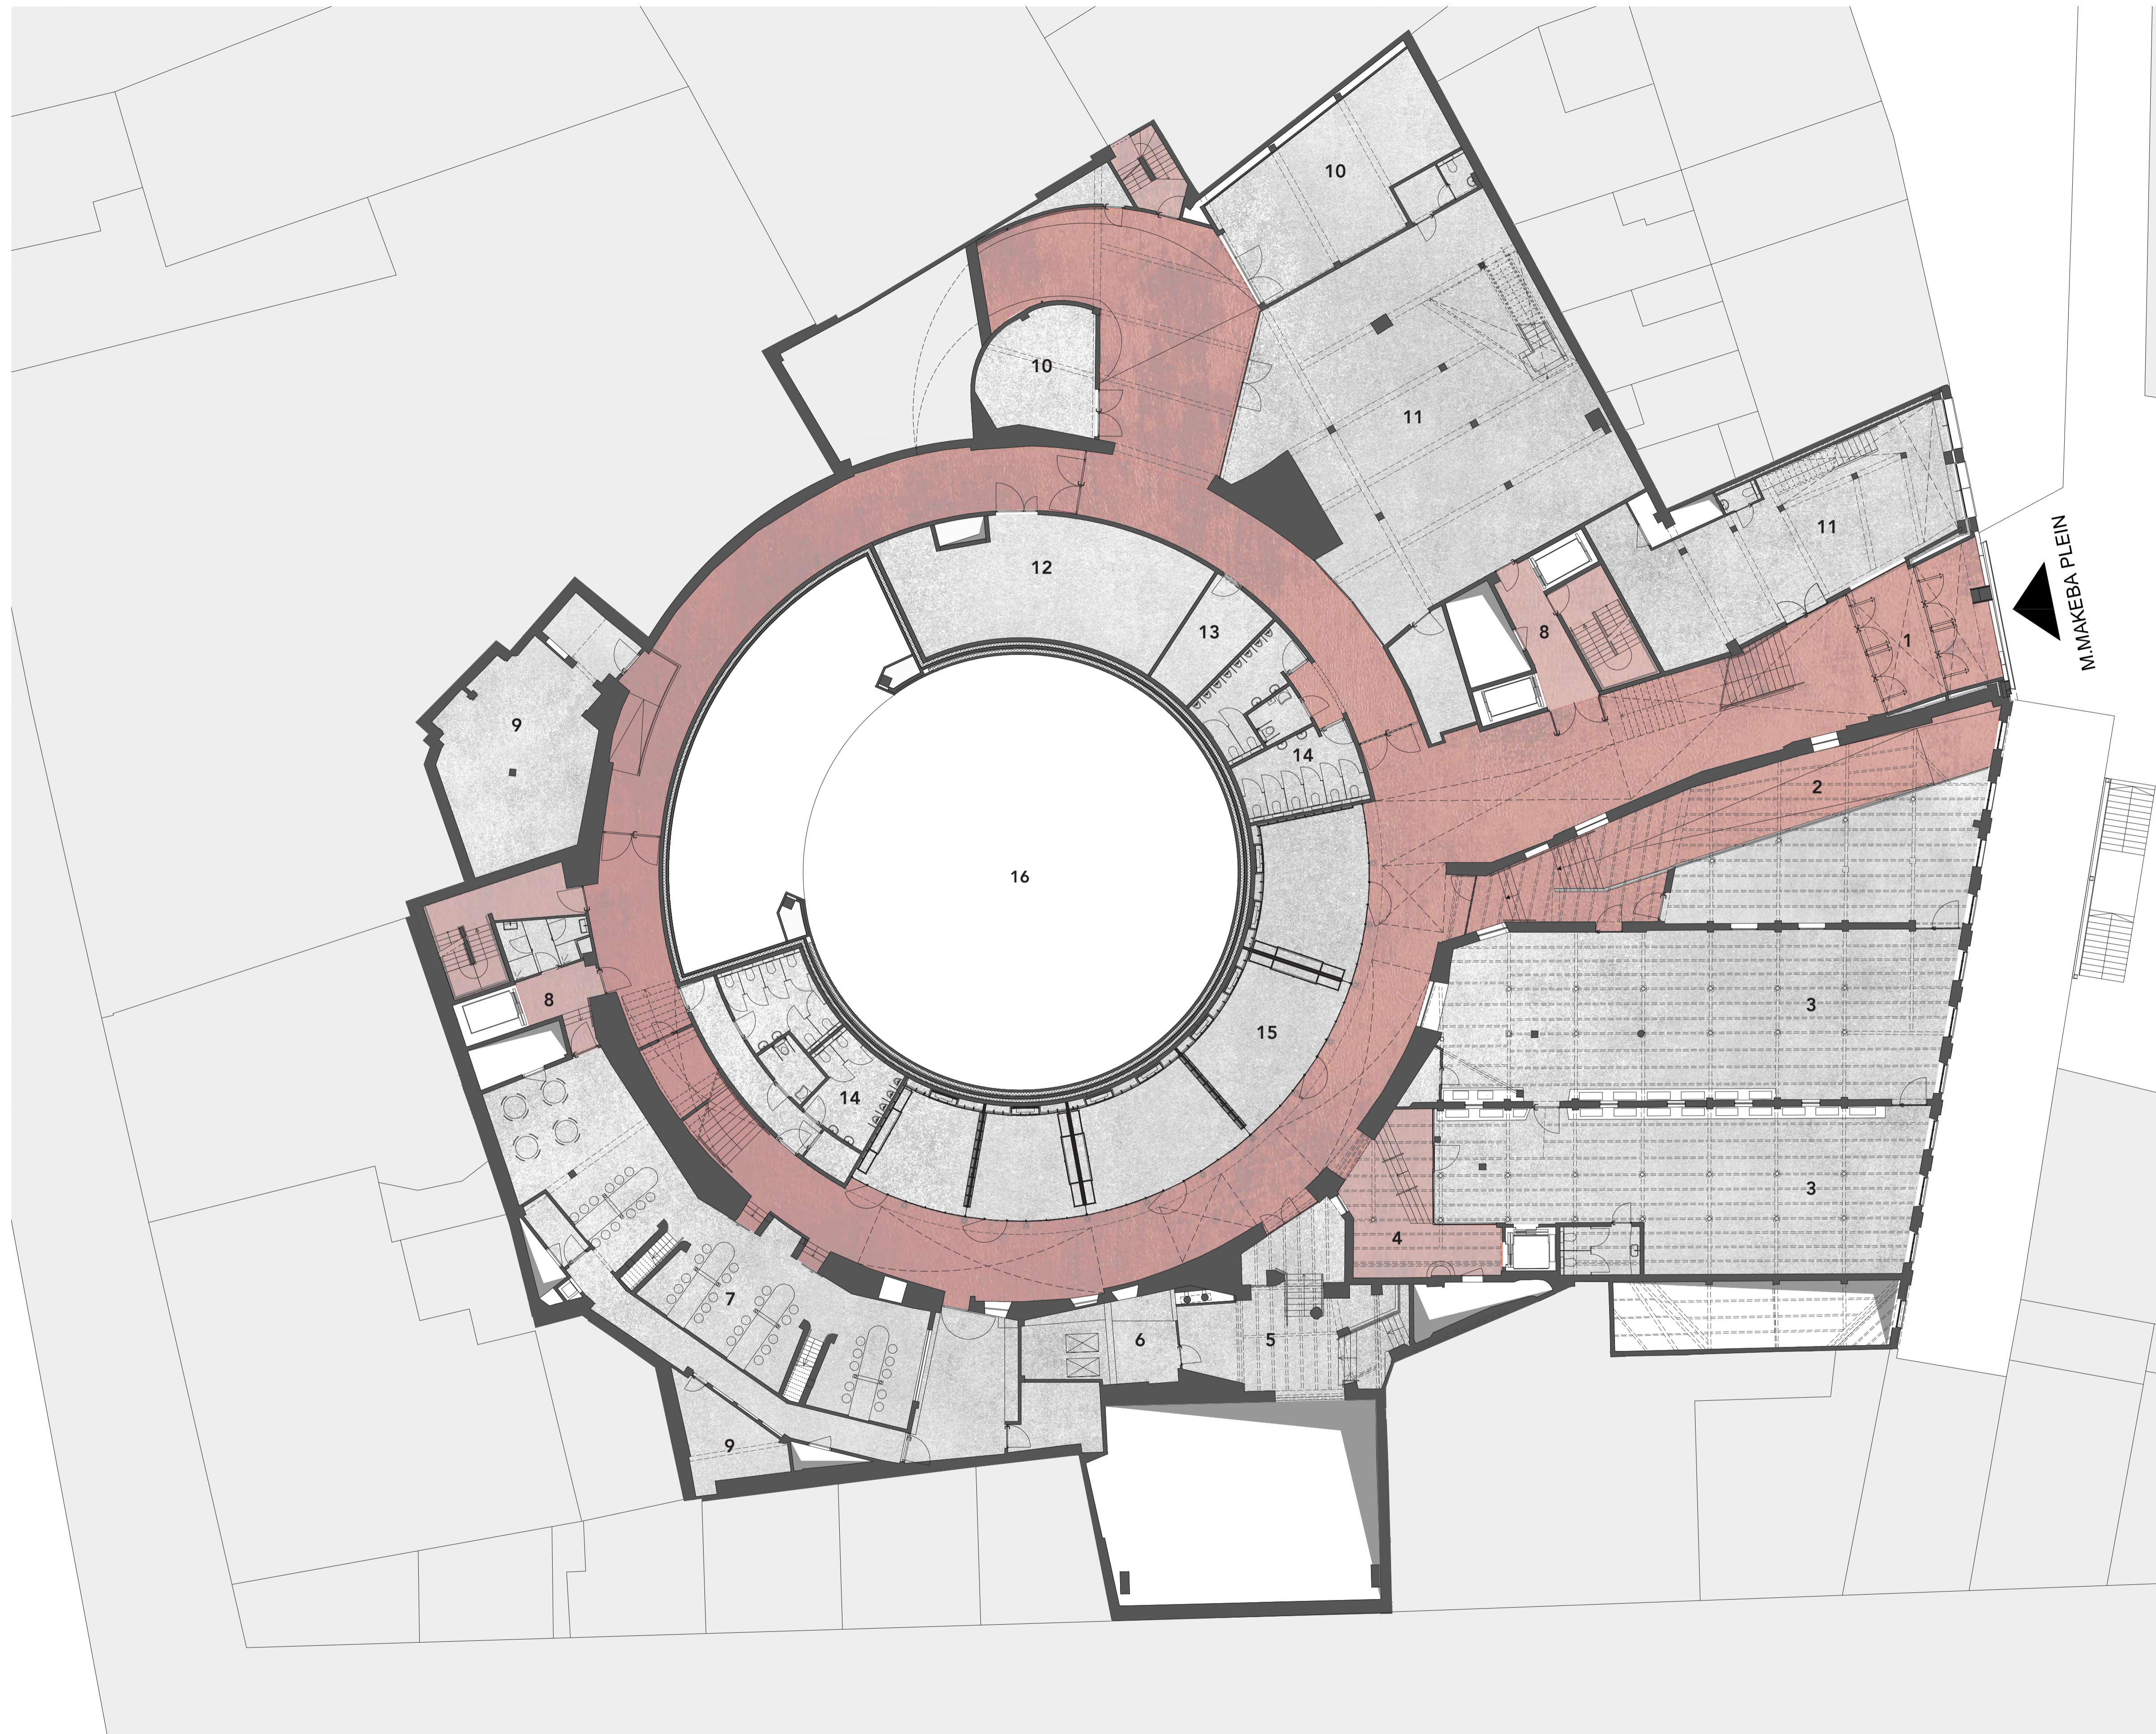

-1

- 1 inkom M.Makebaplein
- 2 vml. 'olifantenhelling' circus
- 3 artiestenstudio's / fablabs
- 4 ingang studio's
- 5 overgangsruijme
- 6 technische ruijme
- 7 bar / café - vml. smerputten garage
- 8 lift- en trappenkern
- 9 berging bar / café
- 10 berging centraal binnenplein
- 11 winkelduplex
- 12 technische ruijme
- 13 berging
- 14 toiletten
- 15 vergaderruimtes
- 16 vide rockzaal

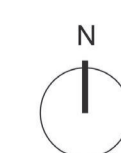

0 1 5m