




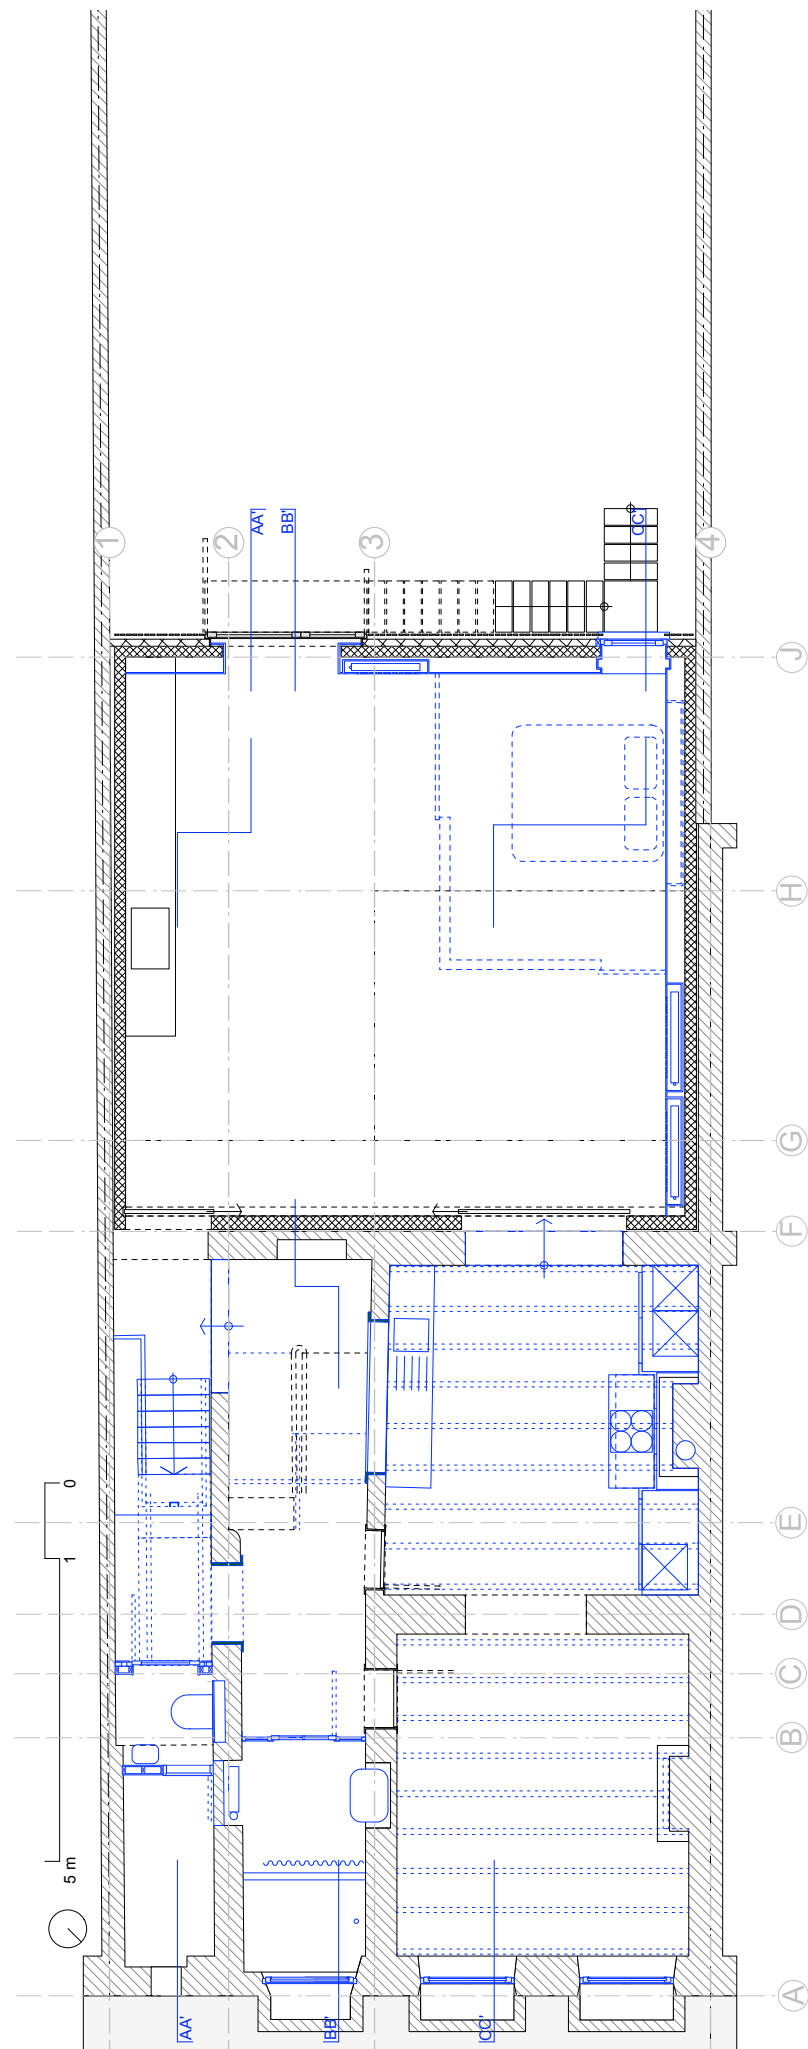

niv -1 (tuin)

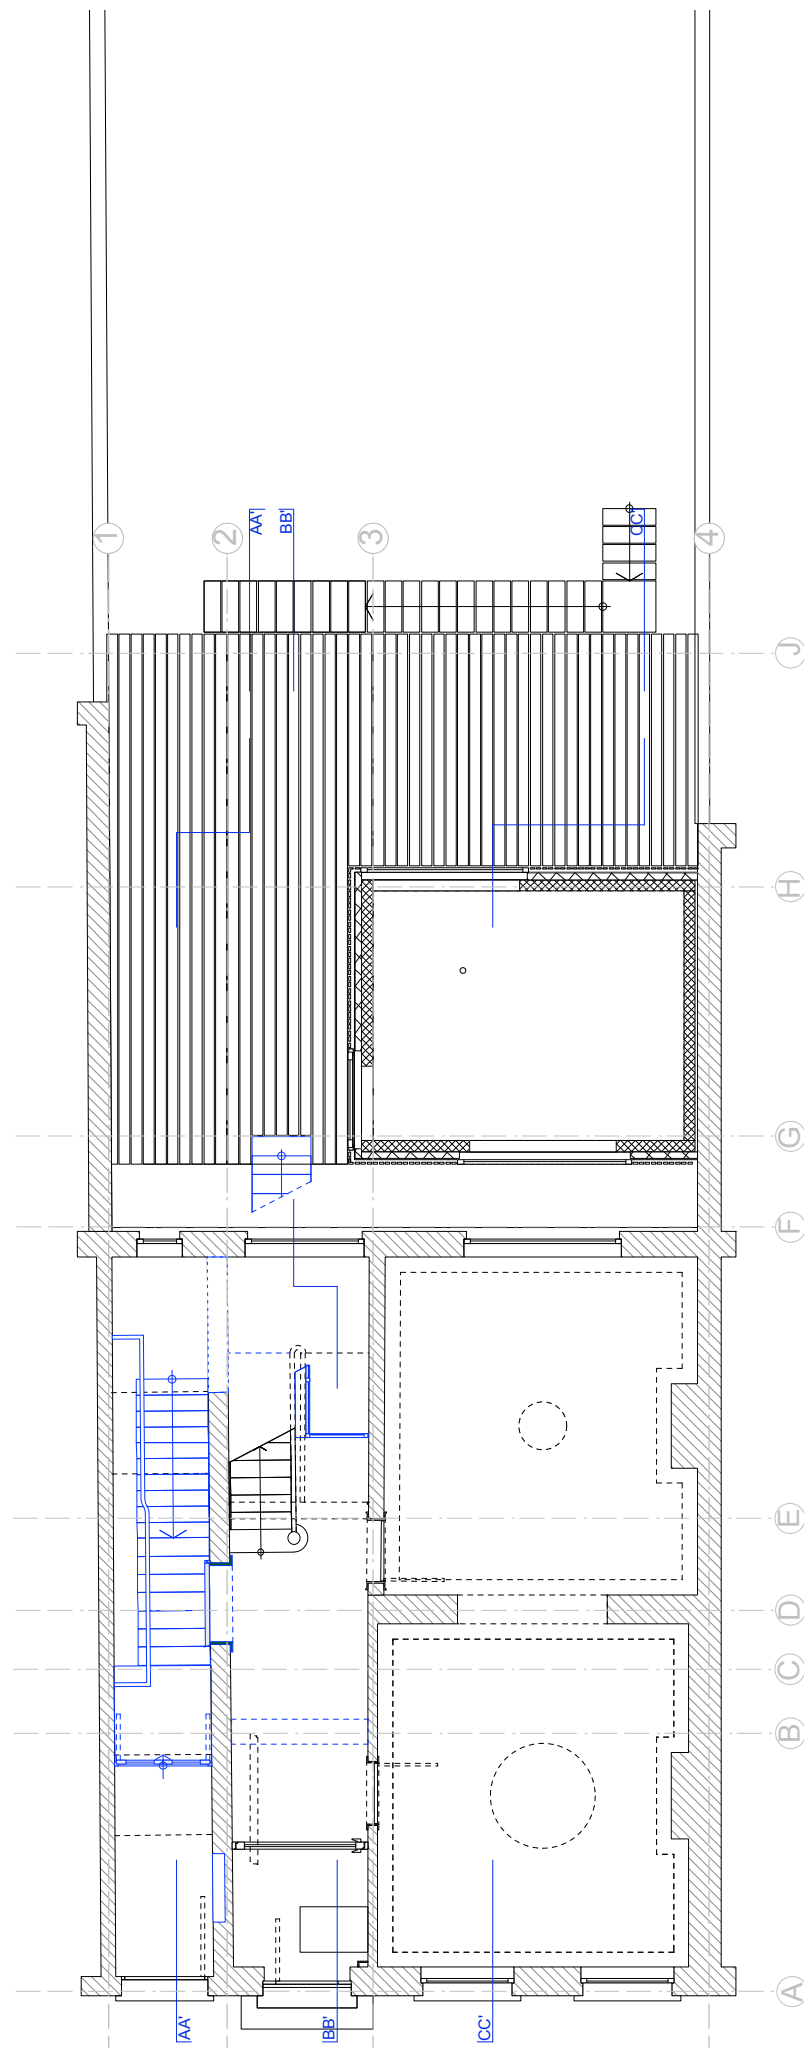

niv 0 (straat)

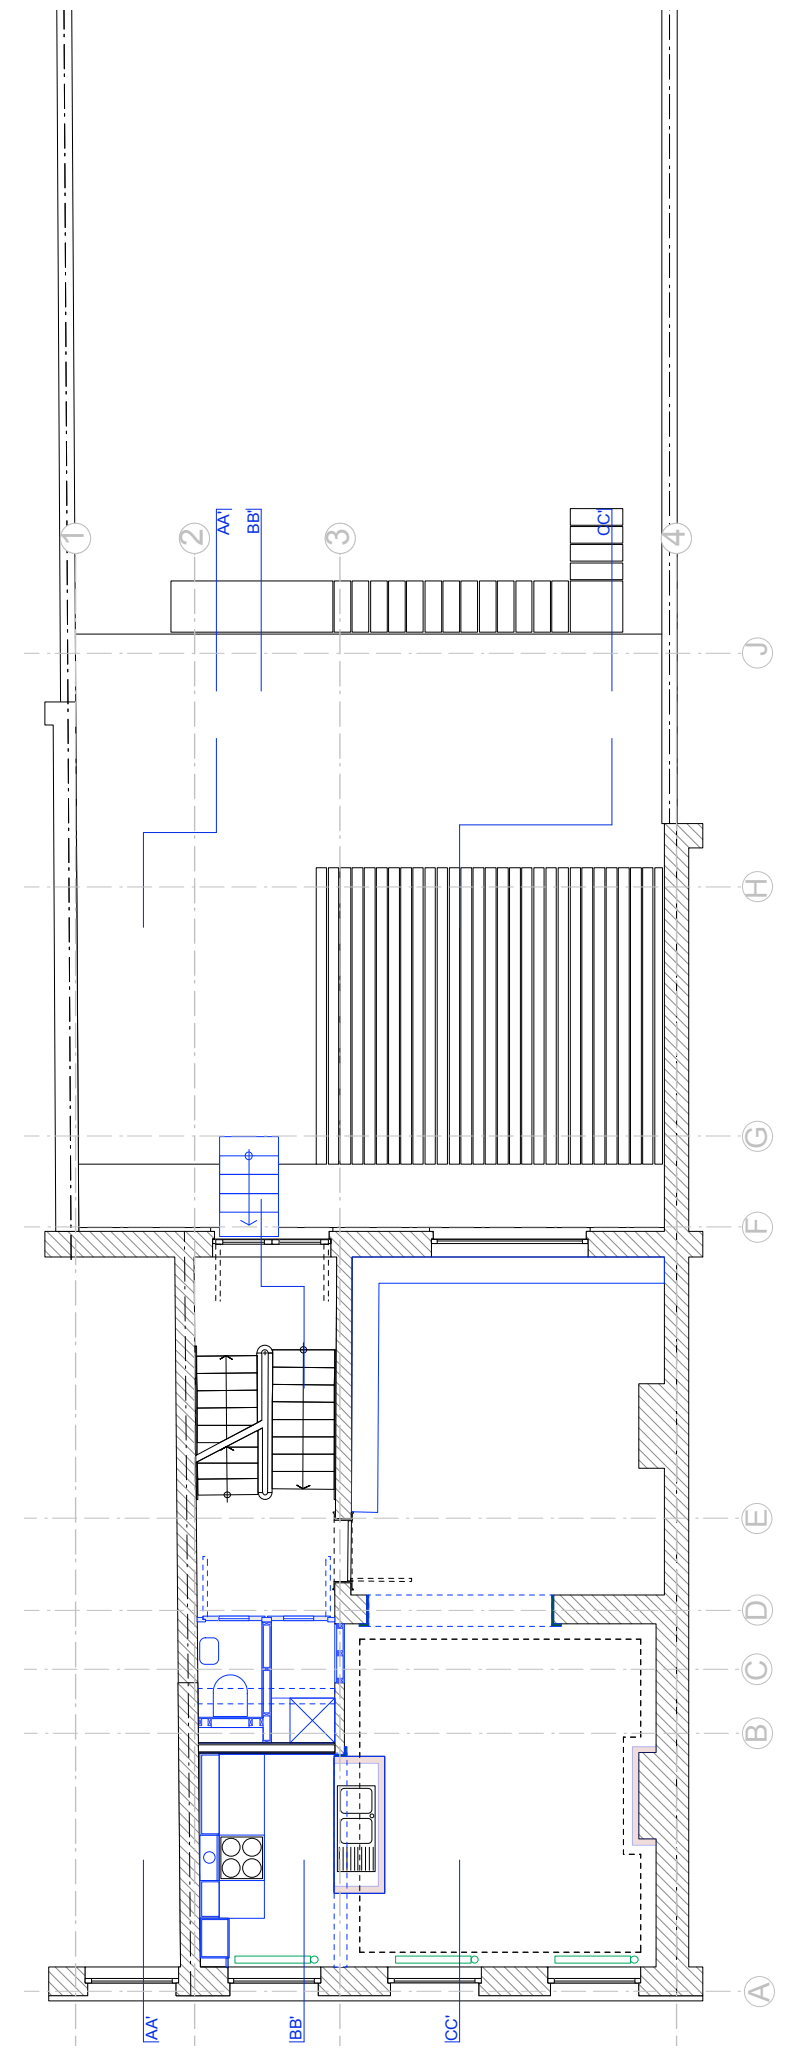

niv +1