


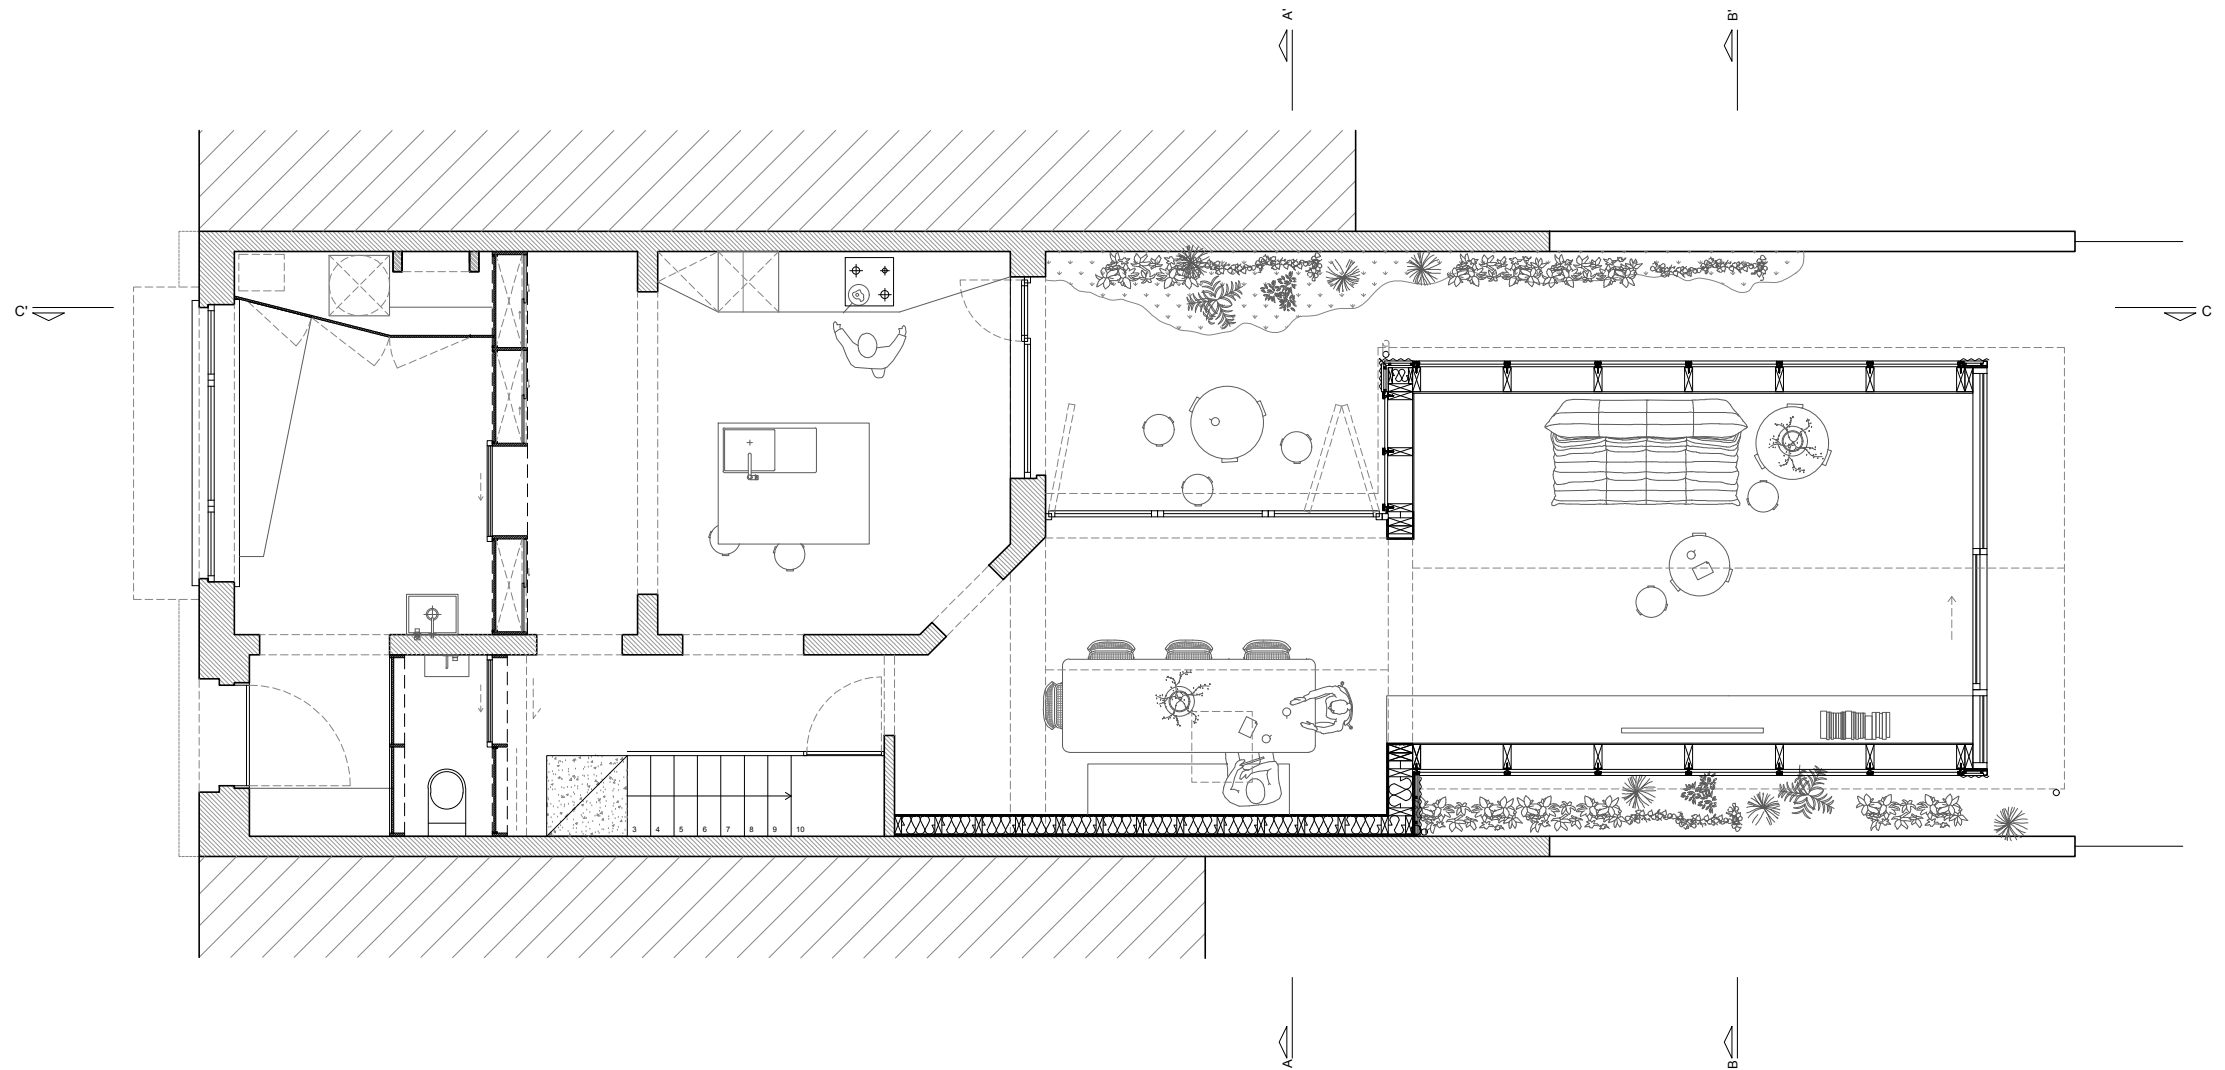

AUGUST
PLAN NIVEAU 0
1/75

Tim Rogge BV
Antwerpsesteenweg 495
B-9040 Sint-Amandsberg
info@timrogge.be

0 1 2 5m

